




**The Dubai Group, Inc.**  
 136 Harvey Rd. Bldg B101  
 Londonderry, NH 03053  
 603-458-6462

Engineers  
 Planners  
 Surveyors  
 TheDubayGroup.com

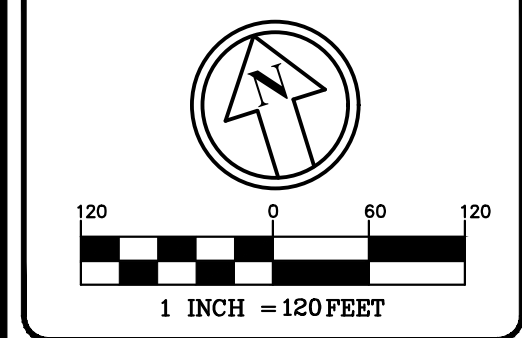

E	F	G
D		H
C	B	A

**SHEET INDEX**

REV.	DATE	REVISIONS	BY:
1	9/20/21	MISC. REVS	WA
2	12/13/21	MISC. REVS	JUG

DRAWN BY: WA  
 CHECKED BY: KR  
 DATE: OCT. 27, 2021  
 SCALE: 1" = 120'  
 FILE: 475-PROTECTCOV  
 DEED REF:


PROJECT: **SITE PLAN**  
**FRIARS DRIVE**  
**TAX MAP 209**  
**LOT 001-000**  
 161 LOWELL ROAD  
 HUDSON, NH  
 PREPARED FOR



**LOWELL ROAD**  
**PROPERTY OWNER, LLC**  
 133 PEARL STREET #300  
 BOSTON, MA 02110  
 OWNER  
**5 WAY REALTY TRUST**  
 PETER HORNE, TRUSTEE  
 PO BOX 1435  
 N. HAMPTON, NH 03862

SHEET TITLE:

**RESTRICTIVE COVENANTS PLAN**

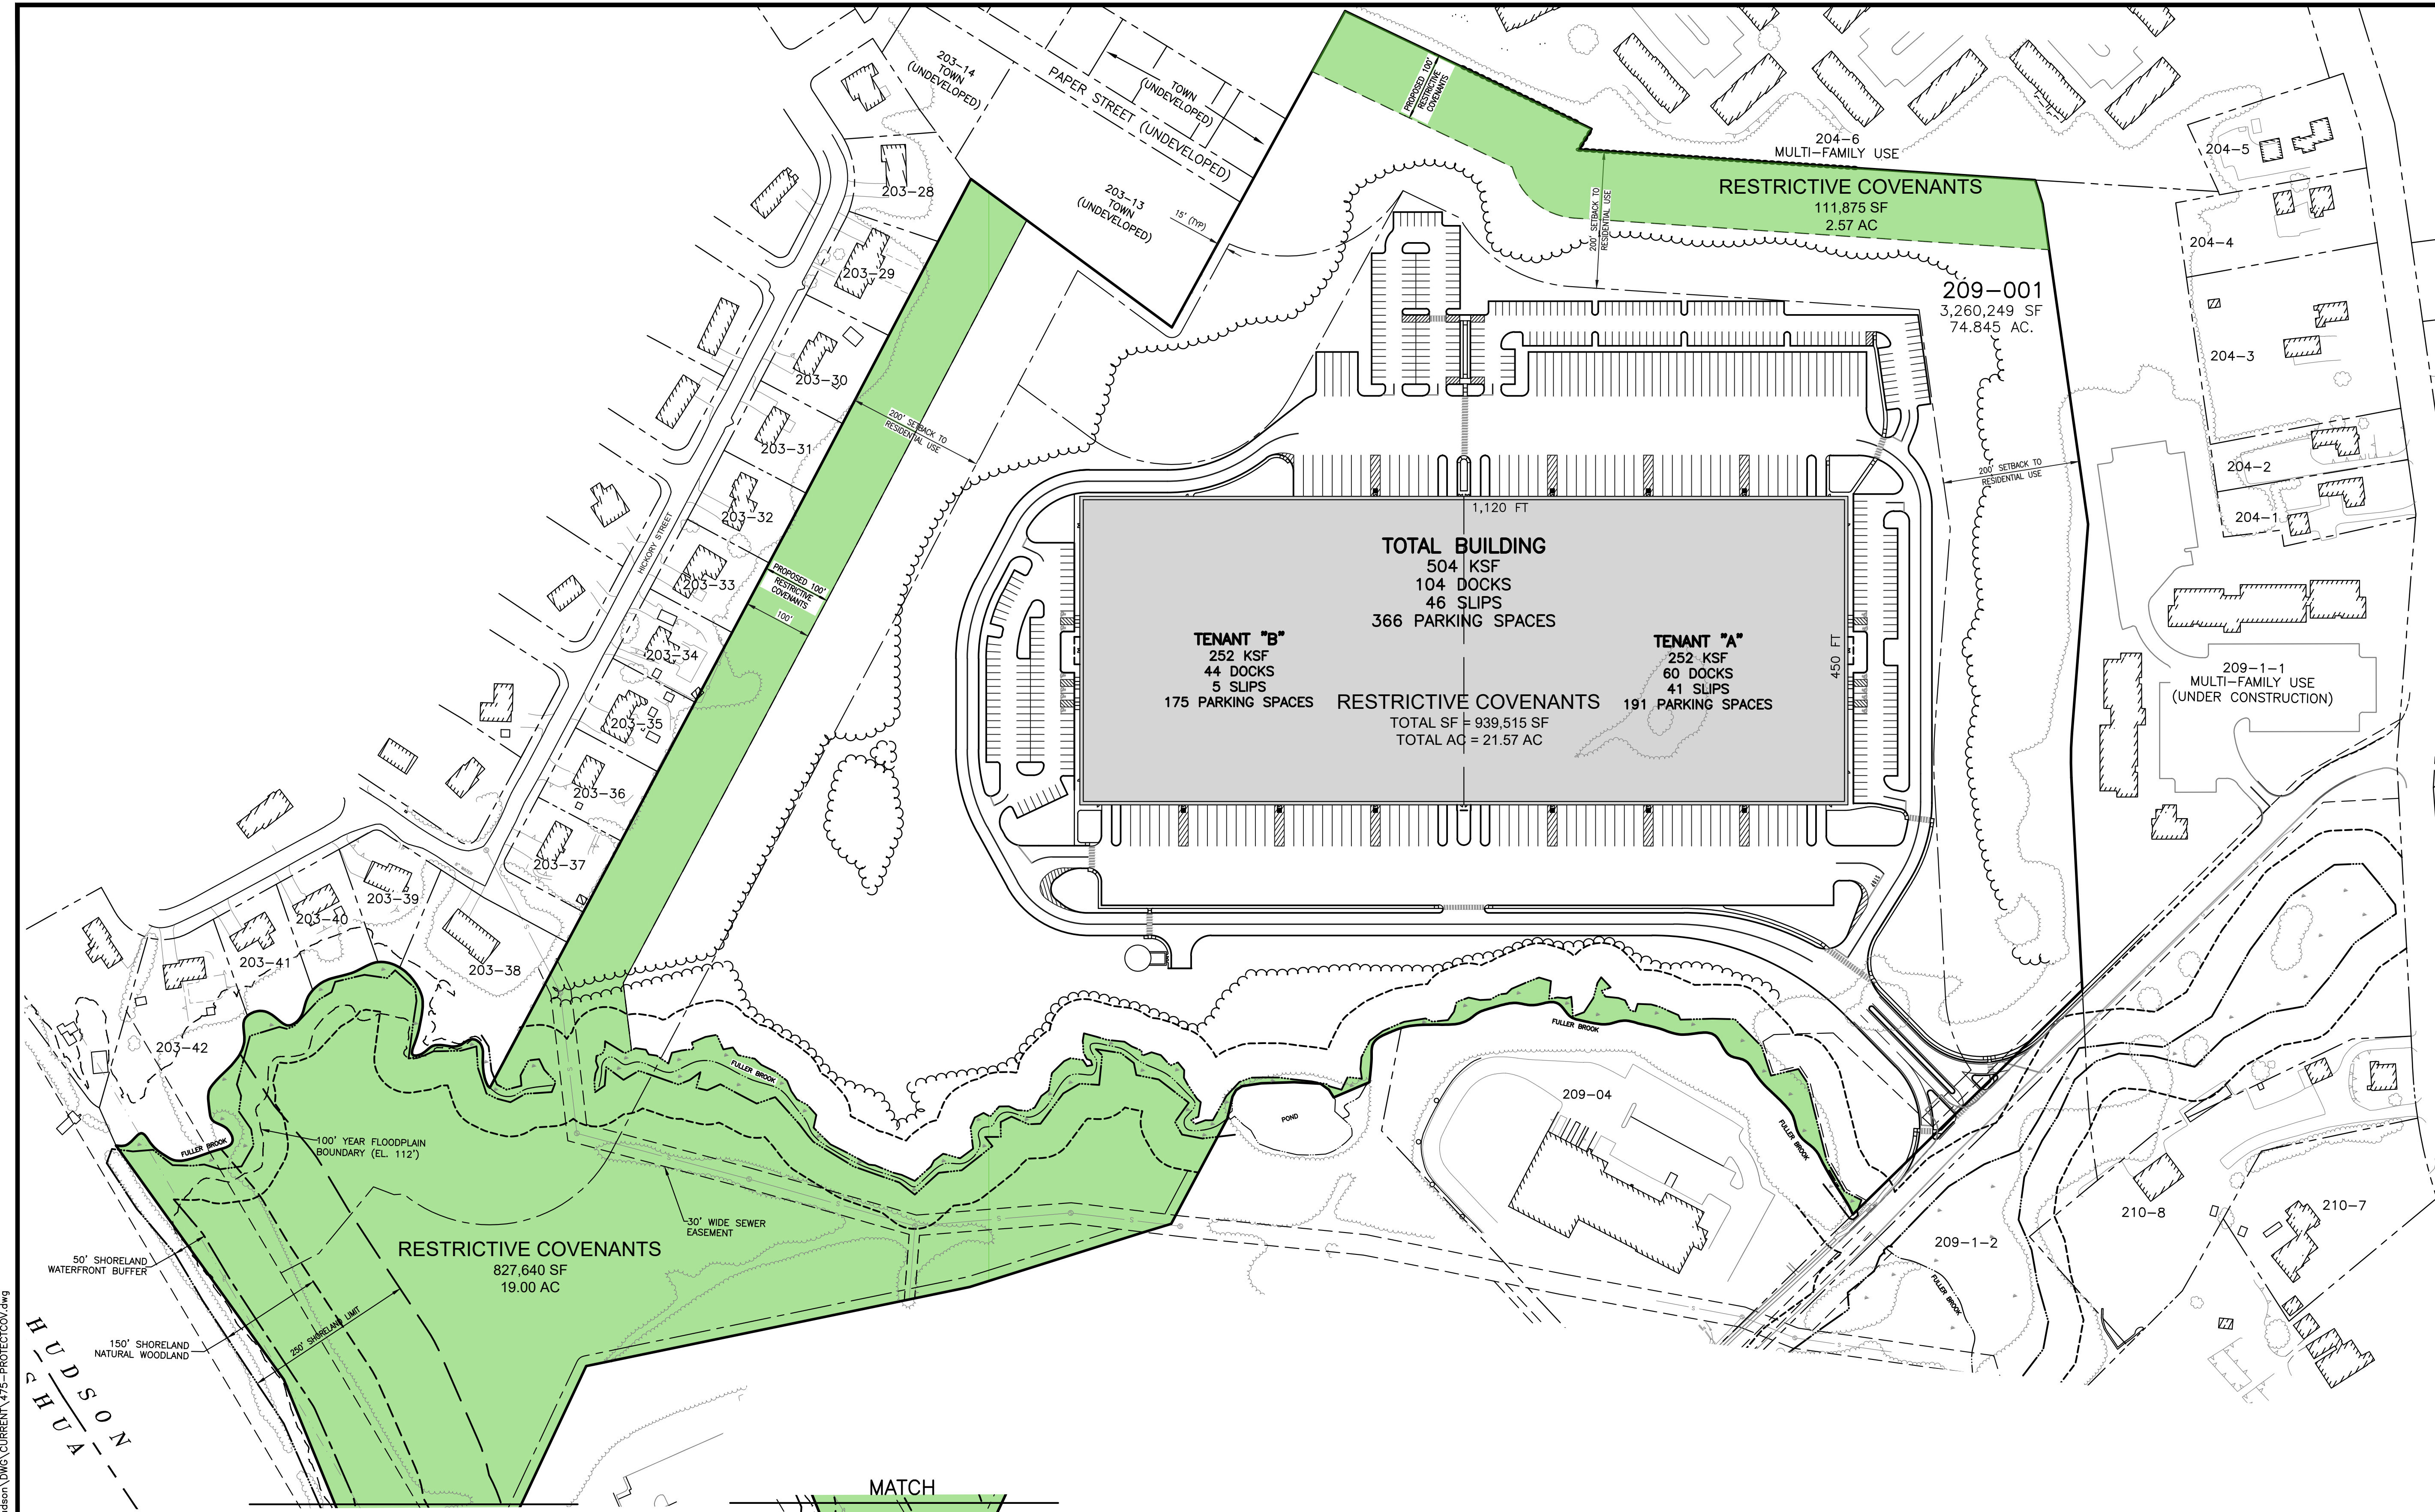

PURSUANT TO THE SITE REVIEW REGULATIONS OF THE HUDSON PLANNING BOARD, THE SITE PLAN APPROVAL GRANTED HEREIN EXPIRES TWO YEARS FROM DATE OF APPROVAL.

APPROVED BY THE HUDSON, NH PLANNING BOARD  
 DATE OF MEETING: \_\_\_\_\_  
 CHAIRMAN \_\_\_\_\_ SIGNATURE DATE: \_\_\_\_\_  
 SECRETARY \_\_\_\_\_ SIGNATURE DATE: \_\_\_\_\_

SITE PLANS ARE VALID FOR TWO YEARS FROM THE DATE OF PLANNING BOARD MEETING FINAL APPROVAL. FINAL APPROVAL COMMENCES AT THE PLANNING BOARD MEETING DATE AT WHICH THE PLAN RECEIVES FINAL APPROVAL.

N:\PROJECTS\475-Five Way Realty - Hudson\DWG\CURRENT\475-PROTECTCOV.dwg