


PROPOSED PRESERVATION:

- ±90.10 AC EAST
- ±30.05 AC ALONG RIVER
- (±120.15 TOTAL)

- ±25.34 AC DEVELOPABLE UPLAND OUTSIDE THE BUFFER

PROPOSED RESTORATION PLANTING:

- ±40.04 AC
- INCLUDES ±20.79 AC OF WETLAND BUFFER TO LIMIT BROOK

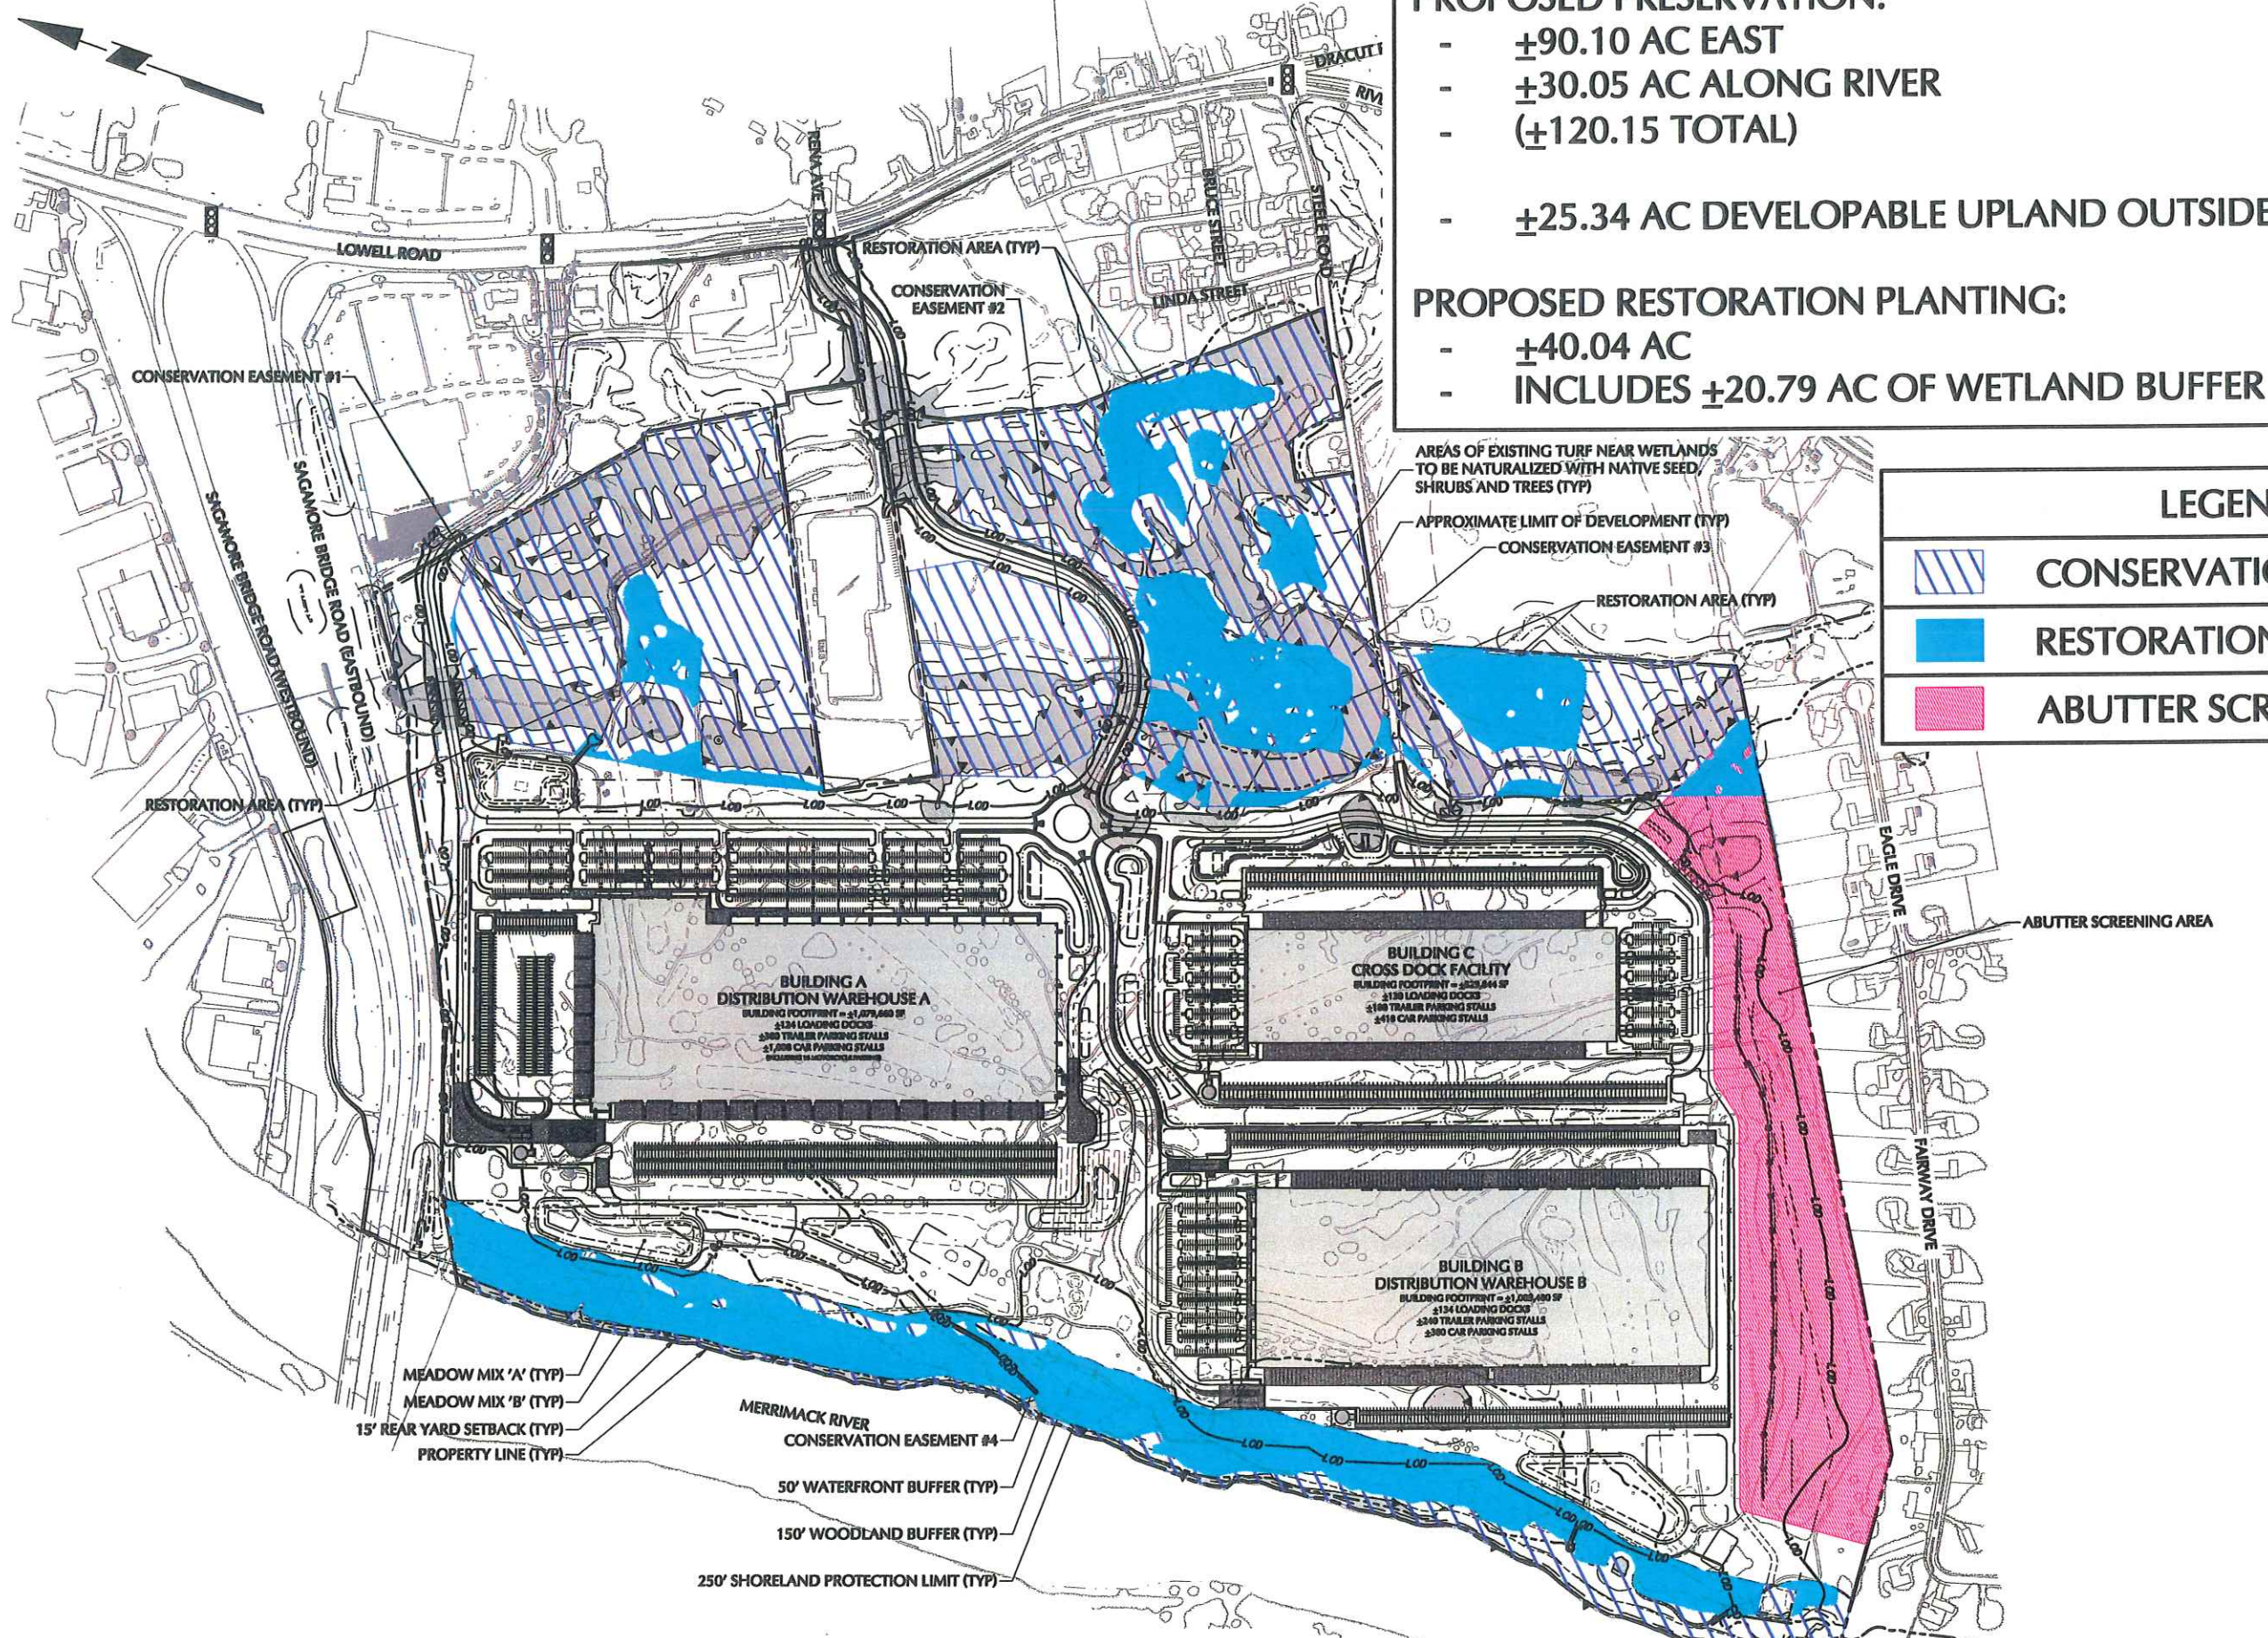

LEGEND	
	CONSERVATION EASEMENT
	RESTORATION AREA
	ABUTTER SCREENING AREA

