


1. Parking area
(Middle of Bldg. C)
2. Pond – 250 ft. buffer
3. Riverfront
4. 23 Fairway Dr.
Residential lot-orientation
5. Muldoon Dr. extension
(Between Bldg. B & C)
6. Limit Brook viewing area
7. Cul-de-sac
8. Sam's Club




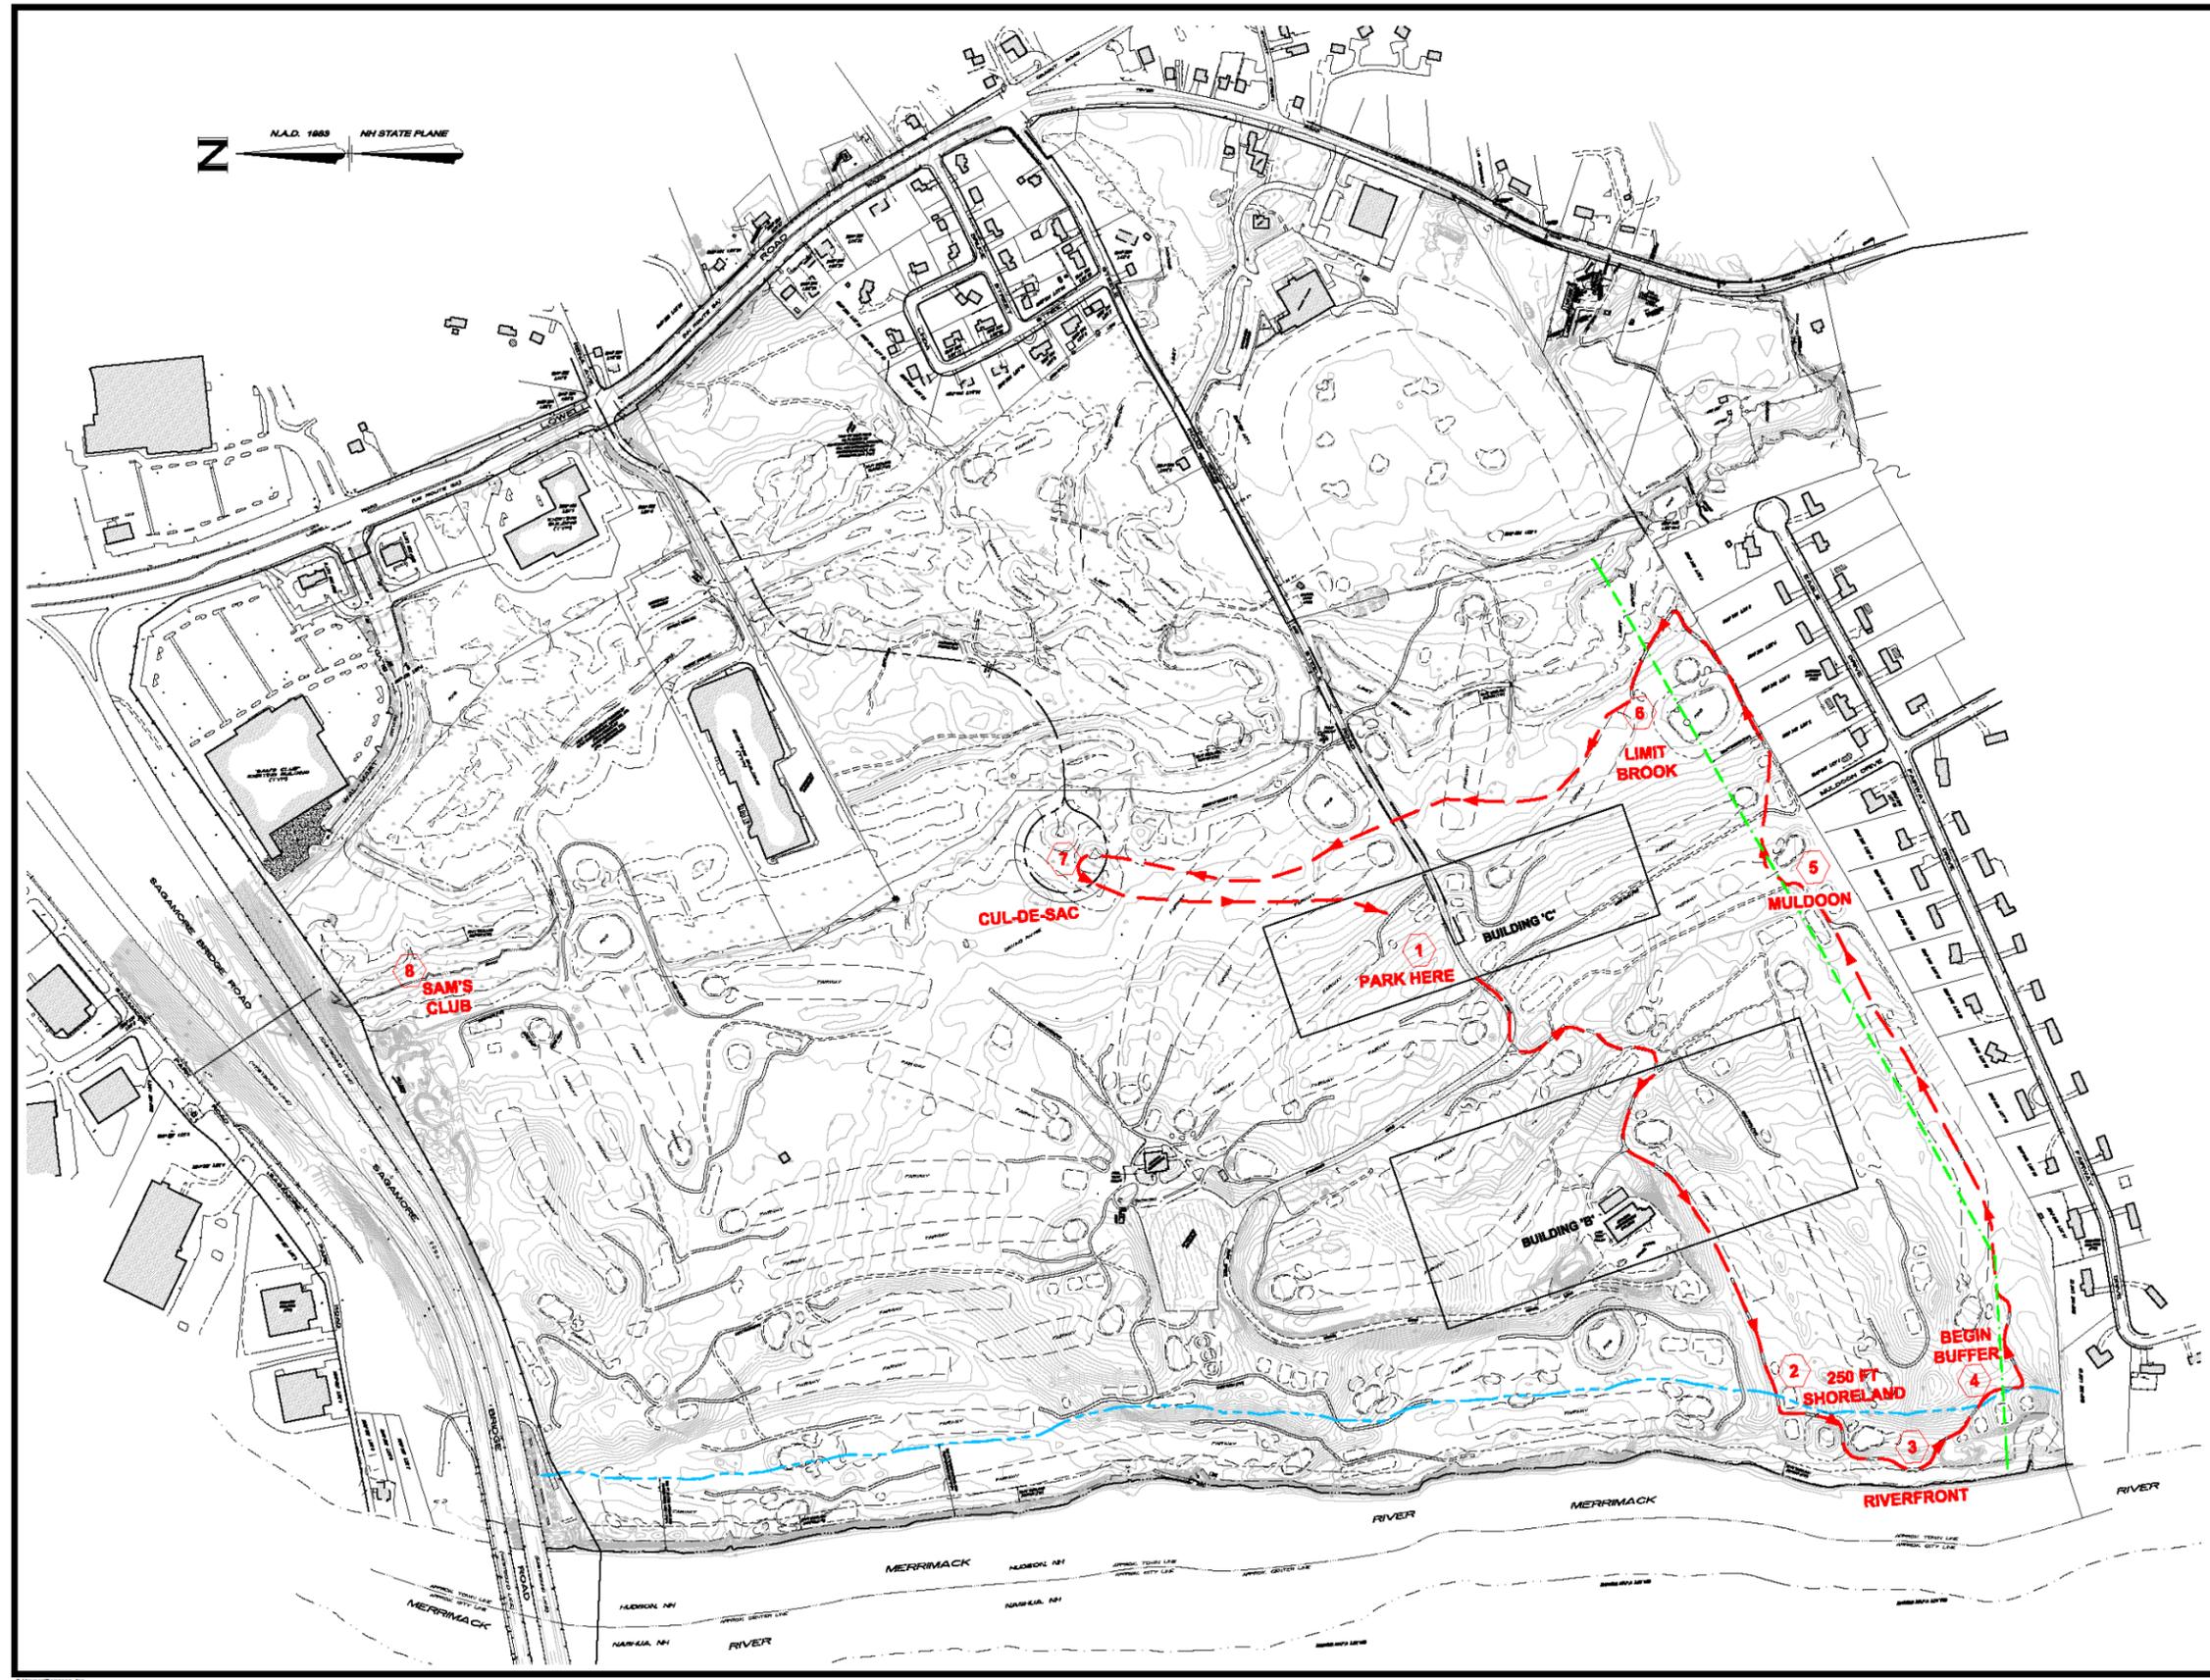

<p>Scale: 1" = 200'</p> <p>Date: 9 JUNE 2020</p> <p>Project No.: 3867L</p> <p>Sheet No.: 1 of 1</p>	
<p>EXISTING CONDITIONS WORKSHEET</p> <p>GREENMEADOW GOLF CLUB</p> <p>LOWELL AND STEELE ROADS</p> <p>HUDSON, NEW HAMPSHIRE</p>	
<p>PREPARED FOR:</p> <p>LANGAN</p> <p>BOSTON, MA 02115 (800) 952-6426</p> <p>381 HEWLETT STREET, 8TH FLOOR</p>	
<p>HISI Engineers/Architects, Inc.</p> <p>Chief Architect/Engineer: Dr. William J. Hise</p> <p>3 Cowardin Street, Hudson, NH 03051</p> <p>(603) 887-3377</p> <p>www.hisinc.com</p>	





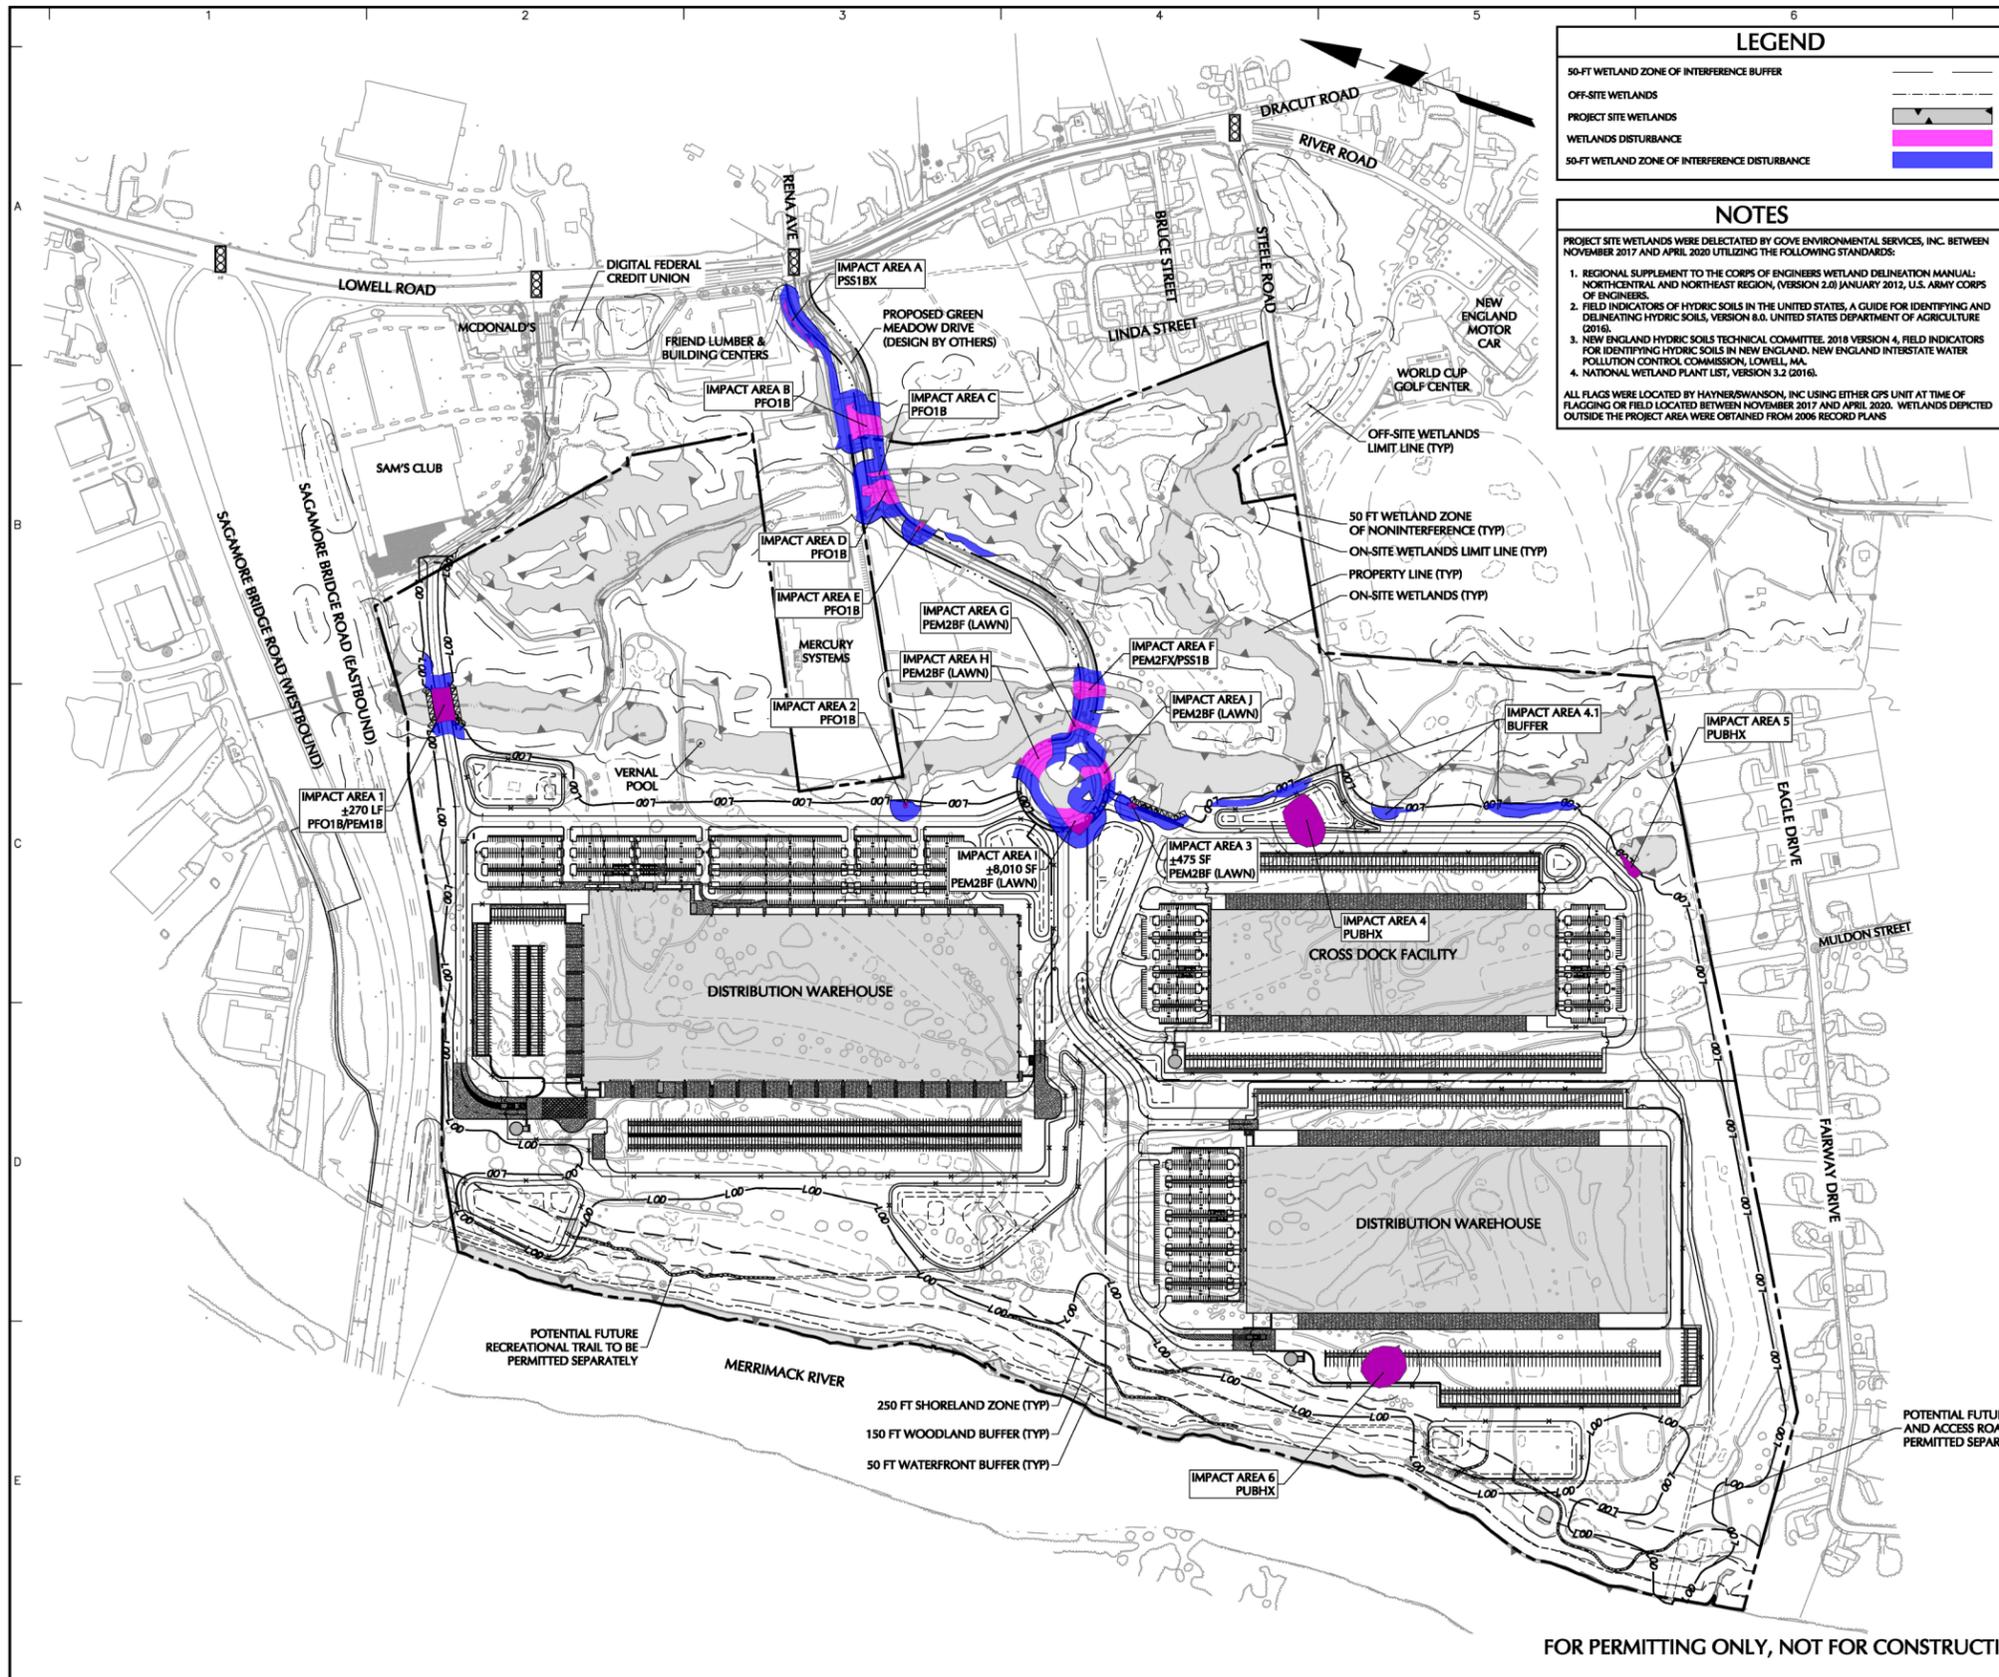

05/21/20	SUPPLEMENTAL P&Z SUBMISSION	1
Date	Description	No.
Revisions		
Signature	Date	
PROFESSIONAL PROFESSIONAL LICENSE No. 000000000		
<p>LANGAN Langan Engineering and Environmental Services, Inc. 888 Boylston Street, Ste 510 Boston, MA 02199 T: 617.824.9100 F: 617.824.9101 www.langan.com</p>		
Project		
HUDSON LOGISTICS CENTER MAP No. 239, LOT No. 1 HUDSON NEW HAMPSHIRE		
Drawing Title		
WETLAND IMPACT PLAN		
Project No.	Figure	
151010101	FG01	
Date	04/15/2020	
Drawn By	CDR	
Checked By	NLK	
Sheet 1 of 1		

FOR PERMITTING ONLY, NOT FOR CONSTRUCTION



Date: 5/18/2020 Time: 10:41 User: crevnois Shw Table: Langan.sbt Layout: CSP CP17 Document Code: FG01-151010101-0201-CS101-01

Project No. 151010101