


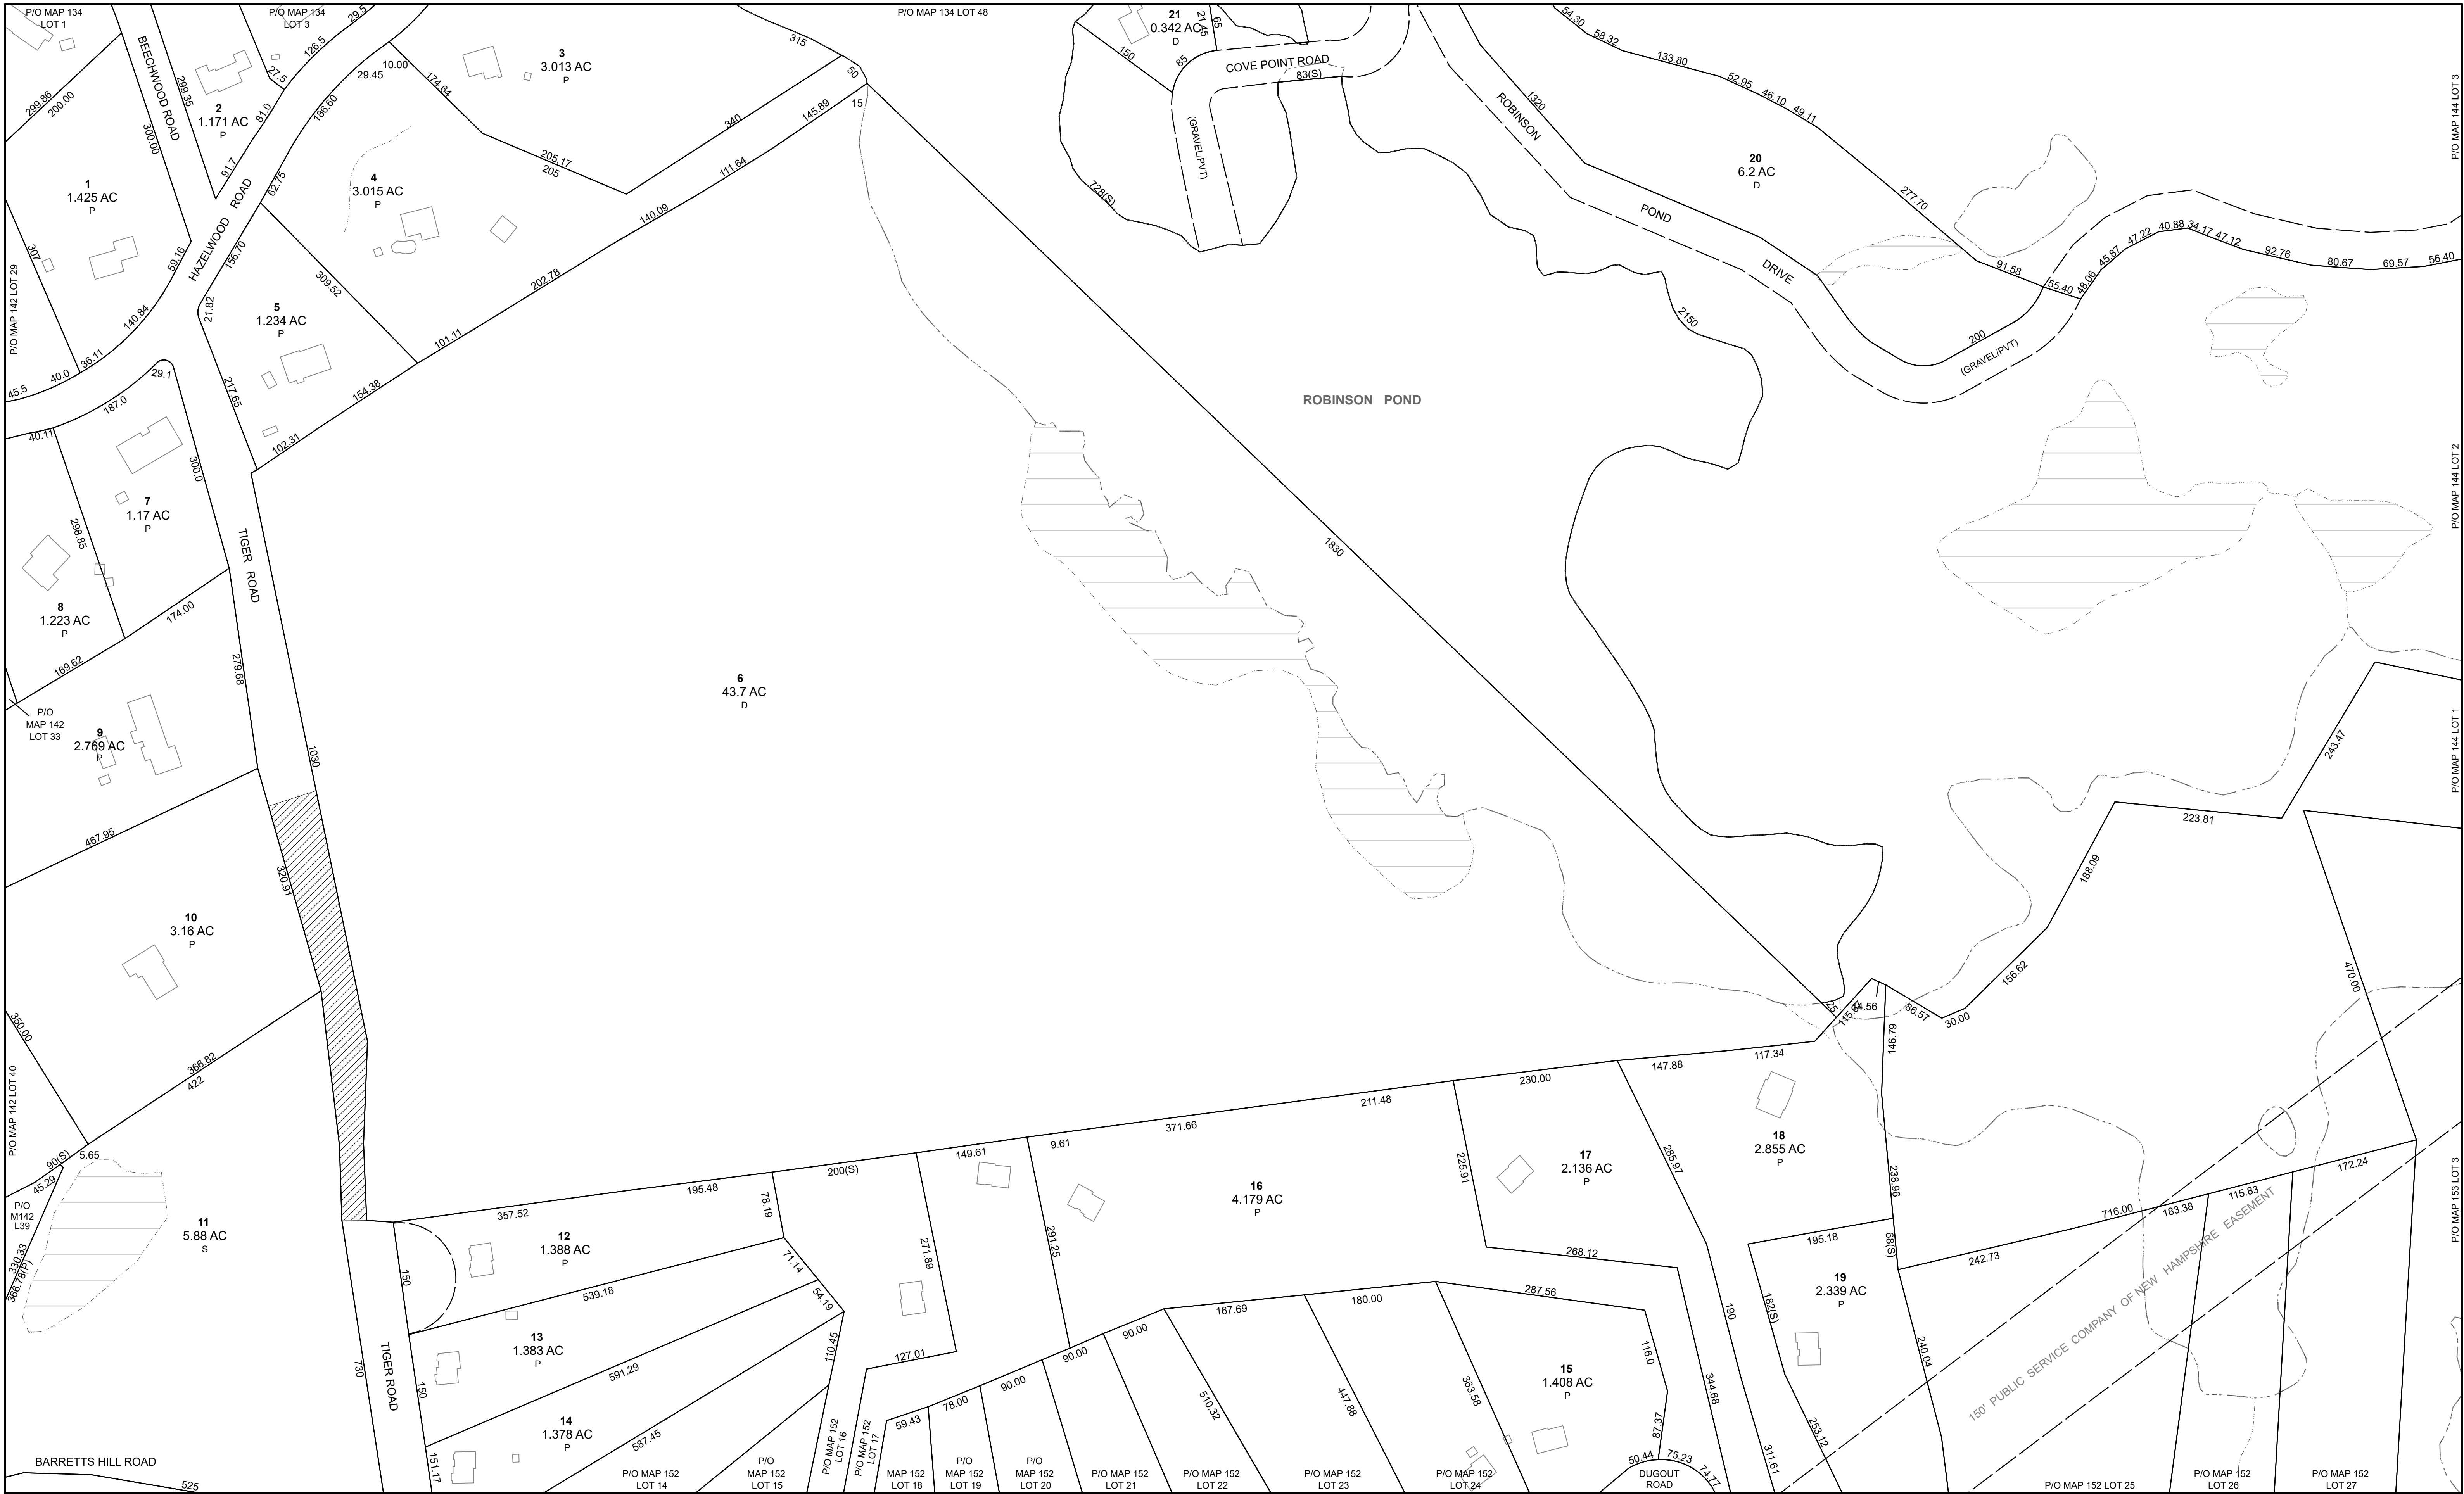

Notes:

- 1) For Tax Assessment Purposes
Not to be Used for Conveyances
- 2) P - Parcel Information from Recorded Plan
D - Parcel Information from Recorded Deed
S - Parcel Information from Map Scale Only



TOWN OF HUDSON
12 SCHOOL STREET
HUDSON, NH 03051

MAP LEGEND

- PARCEL BOUND

PAPER ROAD

WETLAND

BUILDING

EASEMENT LINE

WATER LINE

TOWN LINE
- ROAD RIGHT OF WAY

PRIVATE RIGHT OF WAY

PARCEL NUMBER

PARCEL DIMENSION


PARCEL AREA

MATCH LABEL
- 388


161.21

2.456 AC

P/O MAP 131 LOT 34

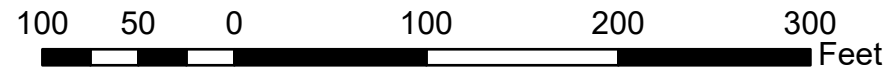

NEW HAMPSHIRE STATE PLANE COORDINATE SYSTEM: NAD 1983; US FEET
PHOTOGRAPHY DATE: APRIL 4, 1998
PARCEL MAPPING BY EAST COAST MAPPING, INC.
UPDATED BY AERIAL SURVEY & PHOTO, INC.
UPDATED BY NRPC - 2025

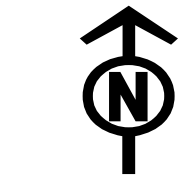

INDEX DIAGRAM

133	134	135
142	143	144
151	152	153

PROPERTY MAP
TOWN OF HUDSON
HILLSBOROUGH COUNTY
NEW HAMPSHIRE

143