


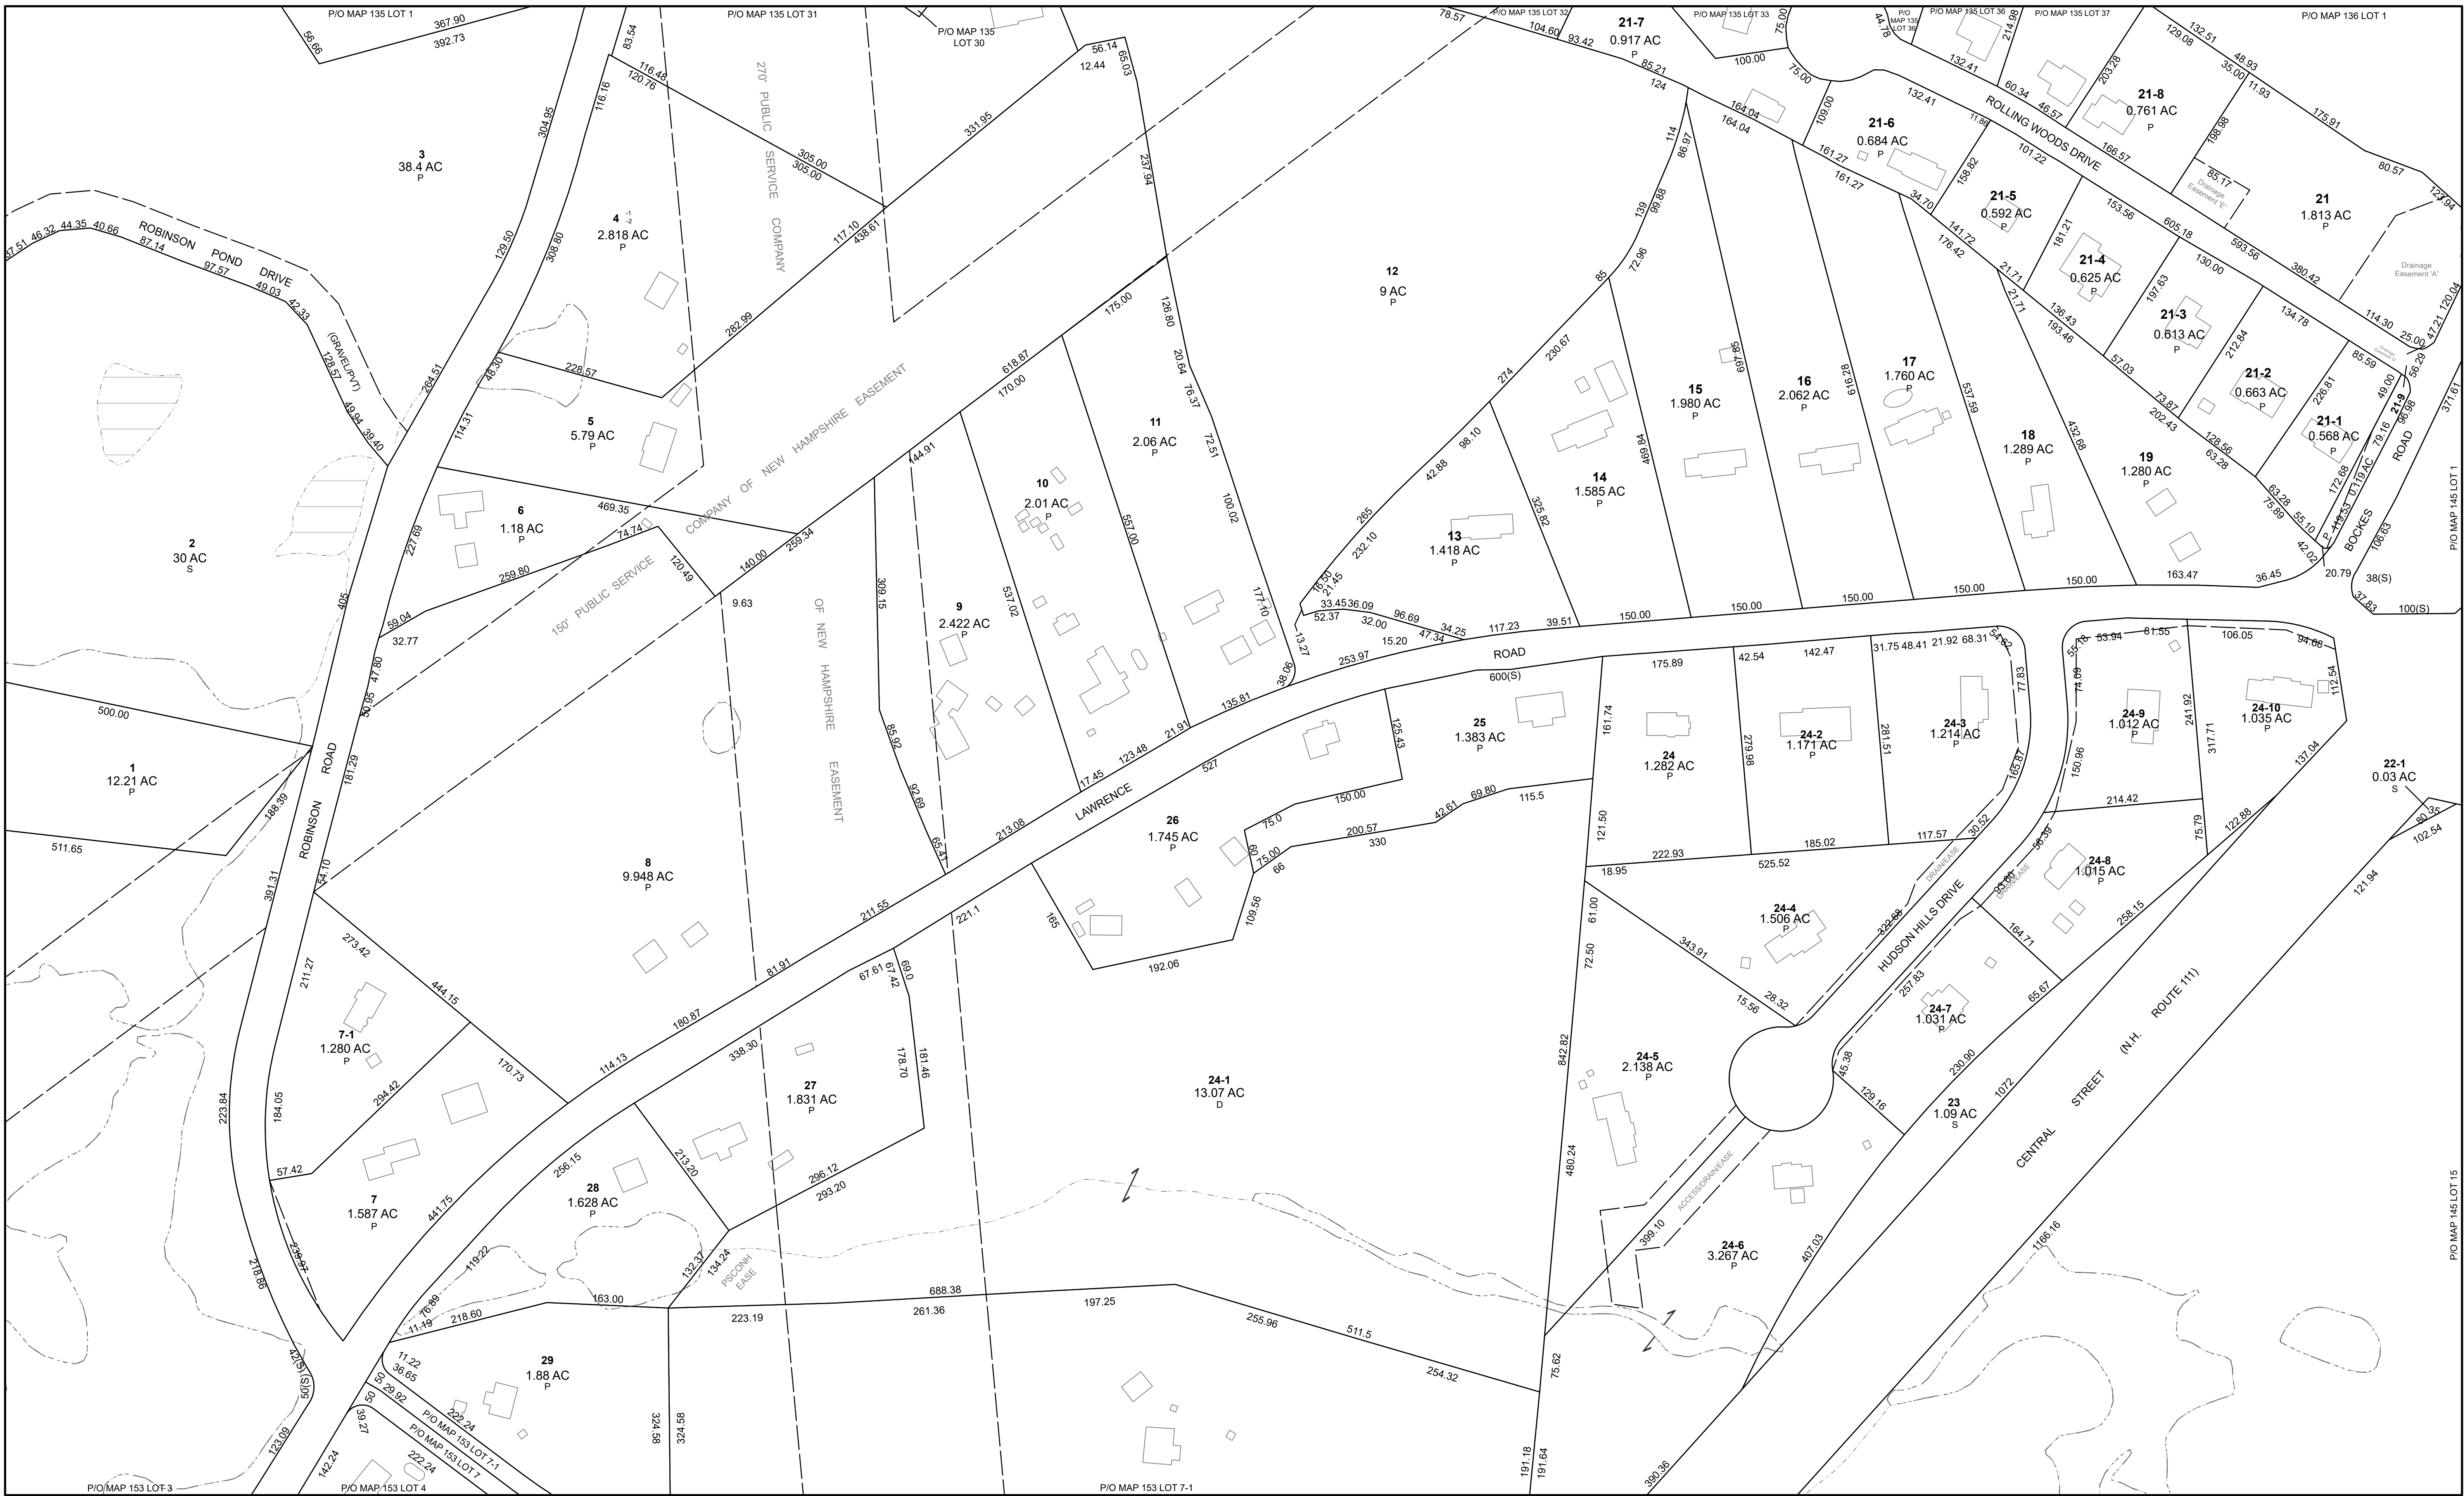

Notes:


- 1) For Tax Assessment Purposes  
Not to be Used for Conveyances
- 2) P - Parcel Information from Recorded Plan  
D - Parcel Information from Recorded Deed  
S - Parcel Information from Map Scale Only



TOWN OF HUDSON  
12 SCHOOL STREET  
HUDSON, NH 03051

MAP LEGEND

- |               |  |                      |                    |
|---------------|--|----------------------|--------------------|
| PARCEL BOUND  |  | ROAD RIGHT OF WAY    |                    |
| PAPER ROAD    |  | PRIVATE RIGHT OF WAY |                    |
| WETLAND       |  | PARCEL NUMBER        | 388                |
| BUILDING      |  | PARCEL DIMENSION     | 161.21             |
| EASEMENT LINE |  | PARCEL AREA          | 2.456 AC           |
| WATER LINE    |  | MATCH LABEL          | P/O MAP 131 LOT 34 |
| TOWN LINE     |  |                      |                    |

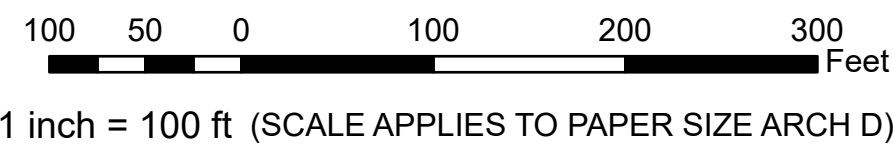

NEW HAMPSHIRE STATE PLANE COORDINATE SYSTEM: NAD 1983; US FEET  
PHOTOGRAPHY DATE: APRIL 4, 1998  
PARCEL MAPPING BY EAST COAST MAPPING, INC.  
UPDATED BY AERIAL SURVEY & PHOTO, INC.  
UPDATED BY NRPC - 2025



INDEX DIAGRAM

|     |     |     |
|-----|-----|-----|
| 134 | 135 | 136 |
| 143 | 144 | 145 |
| 152 | 153 | 154 |

PROPERTY MAP  
**TOWN OF HUDSON**  
HILLSBOROUGH COUNTY  
NEW HAMPSHIRE

144