


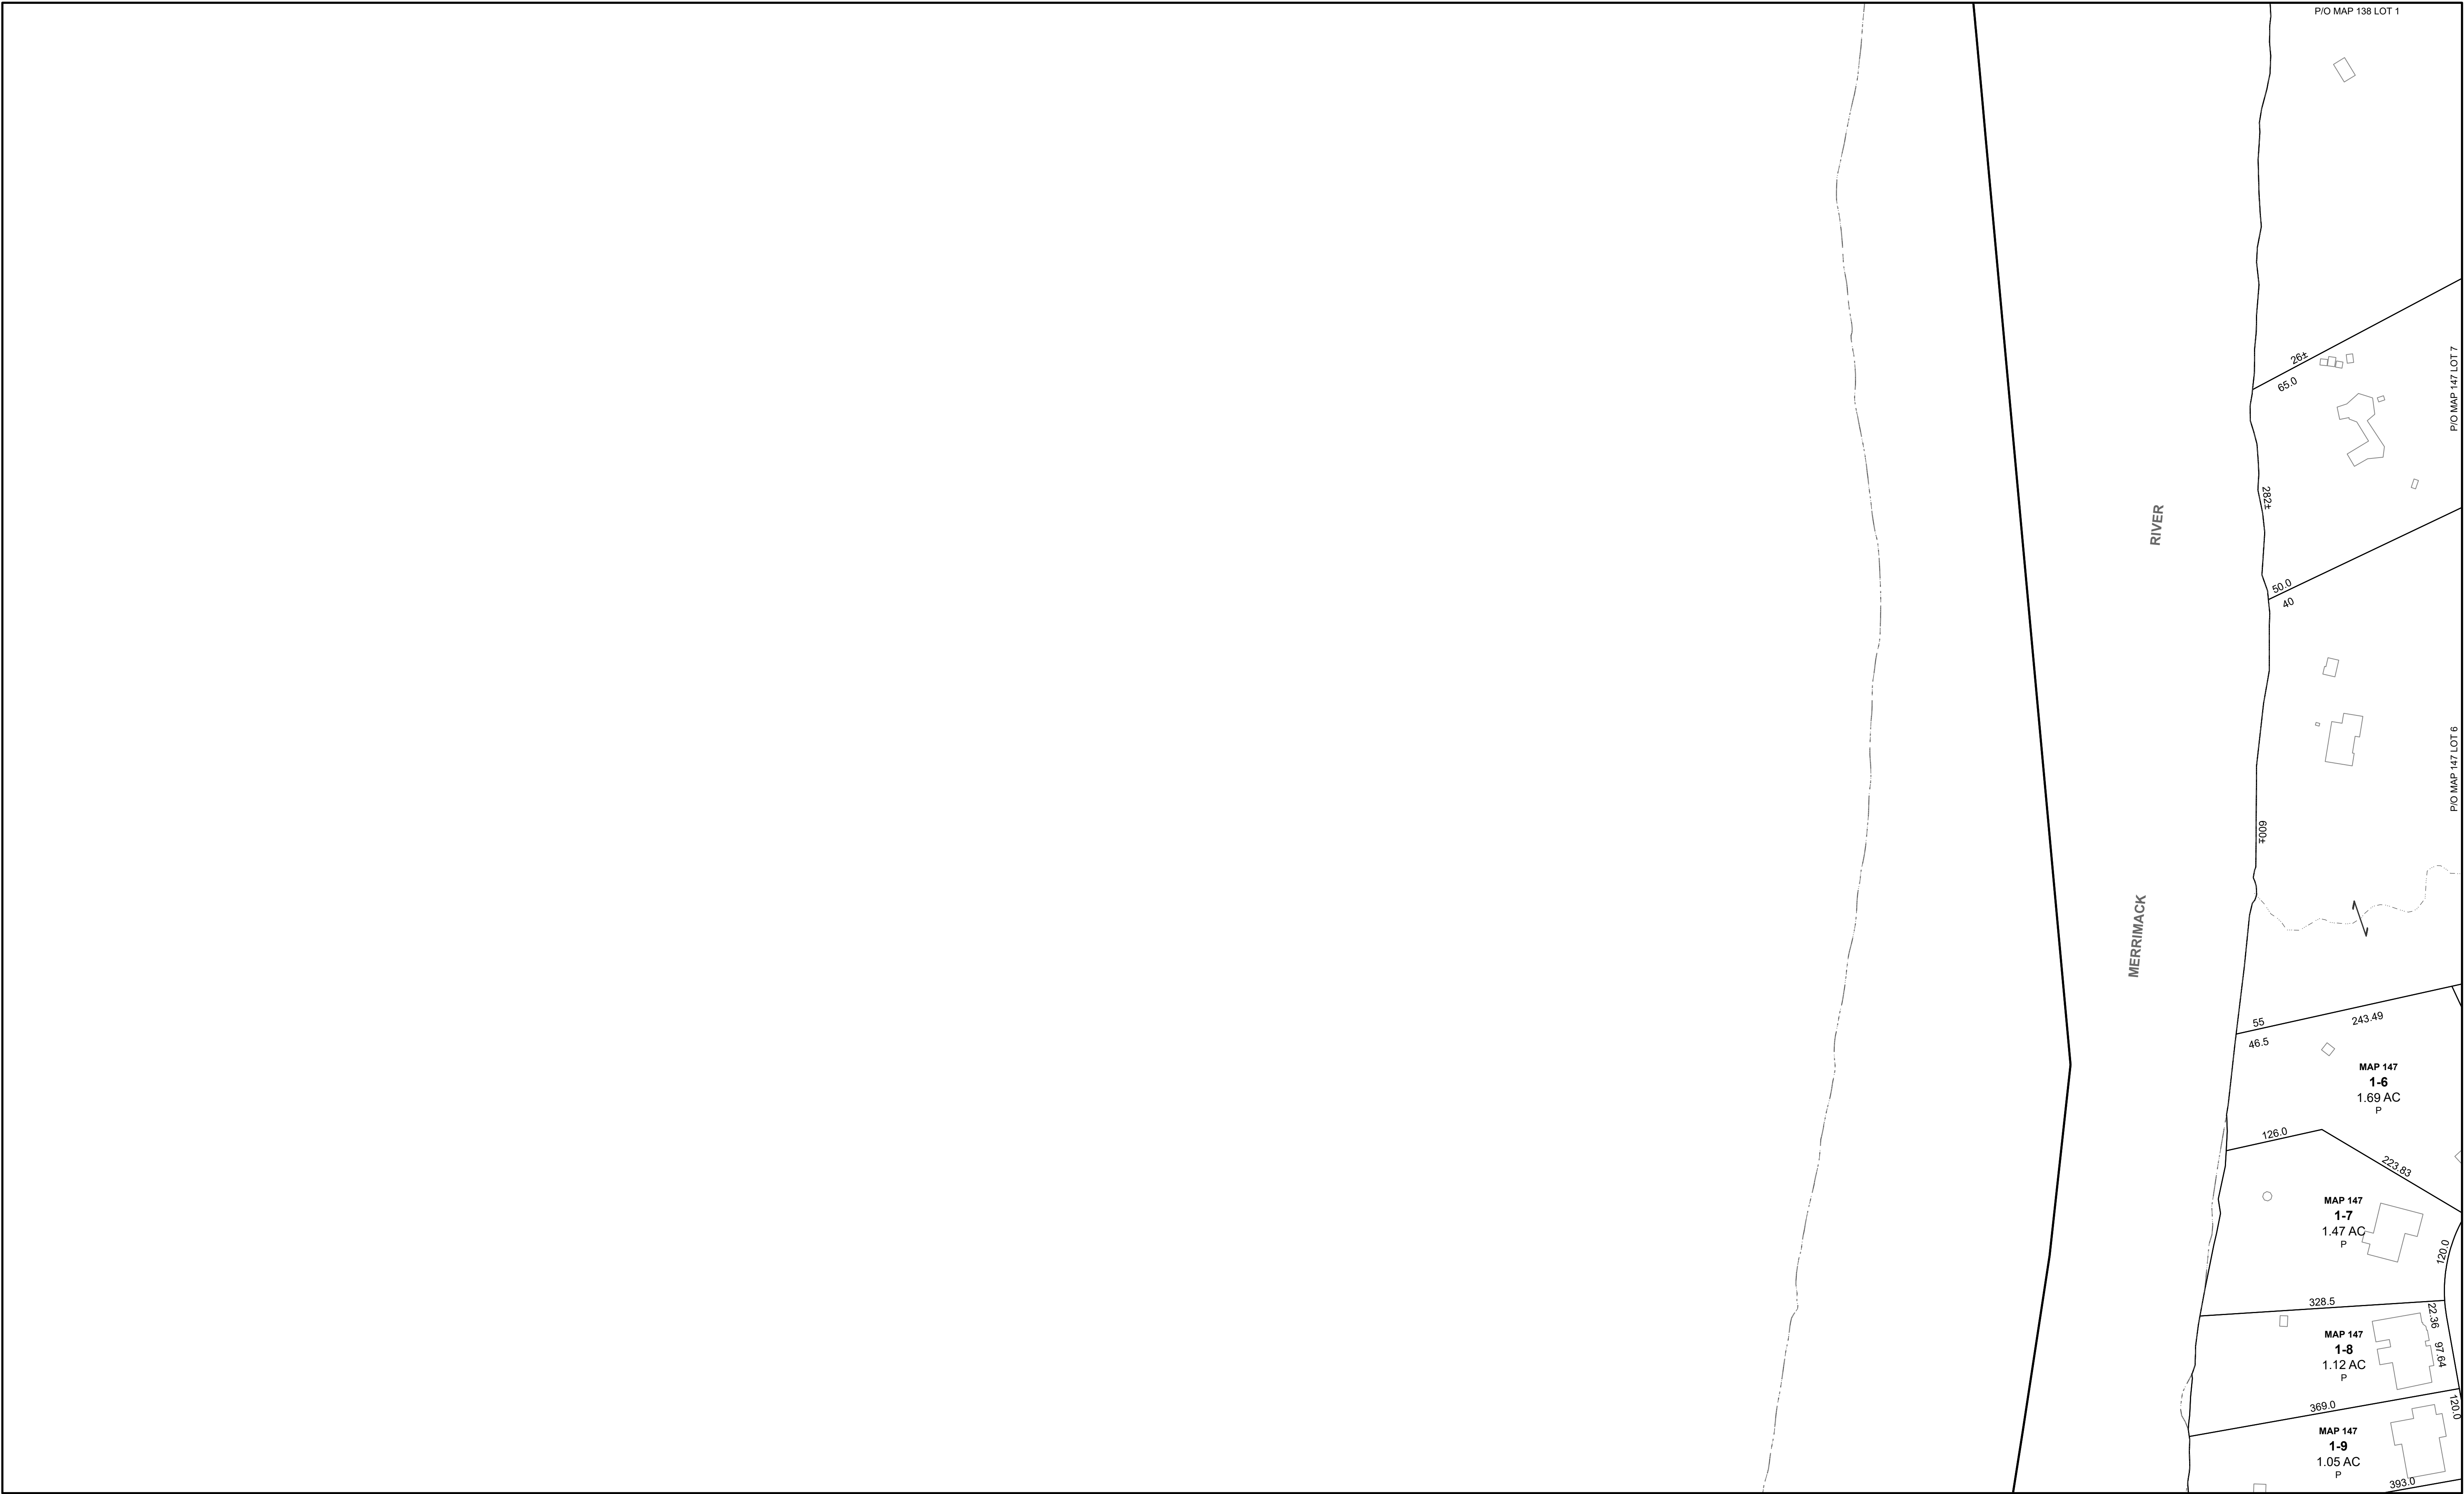

Notes:

1) For Tax Assessment Purposes
Not to be Used for Conveyances

2) P - Parcel Information from Recorded Plan
D - Parcel Information from Recorded Deed
S - Parcel Information from Map Scale Only




TOWN OF HUDSON
12 SCHOOL STREET
HUDSON, NH 03051

PARCEL BOUND
PAPER ROAD
WETLAND
BUILDING
EASEMENT LINE
WATER LINE
TOWN LINE


MAP LEGEND

ROAD RIGHT OF WAY
PRIVATE RIGHT OF WAY
PARCEL NUMBER
PARCEL DIMENSION
PARCEL AREA
MATCH LABEL

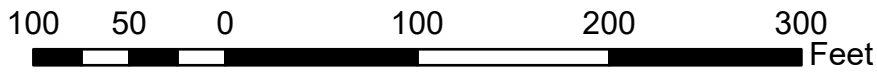

1 inch = 100 ft (SCALE APPLIES TO PAPER SIZE ARCH D)

NEW HAMPSHIRE STATE PLANE COORDINATE SYSTEM: NAD 1983; US FEET
PHOTOGRAPHY DATE: APRIL 4, 1998
PARCEL MAPPING BY EAST COAST MAPPING, INC.
UPDATED BY AERIAL SURVEY & PHOTO, INC.
UPDATED BY NRPC - 2025

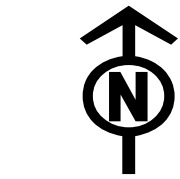

INDEX DIAGRAM

137	138
146	147
155	156

PROPERTY MAP
TOWN OF HUDSON
HILLSBOROUGH COUNTY
NEW HAMPSHIRE

146