


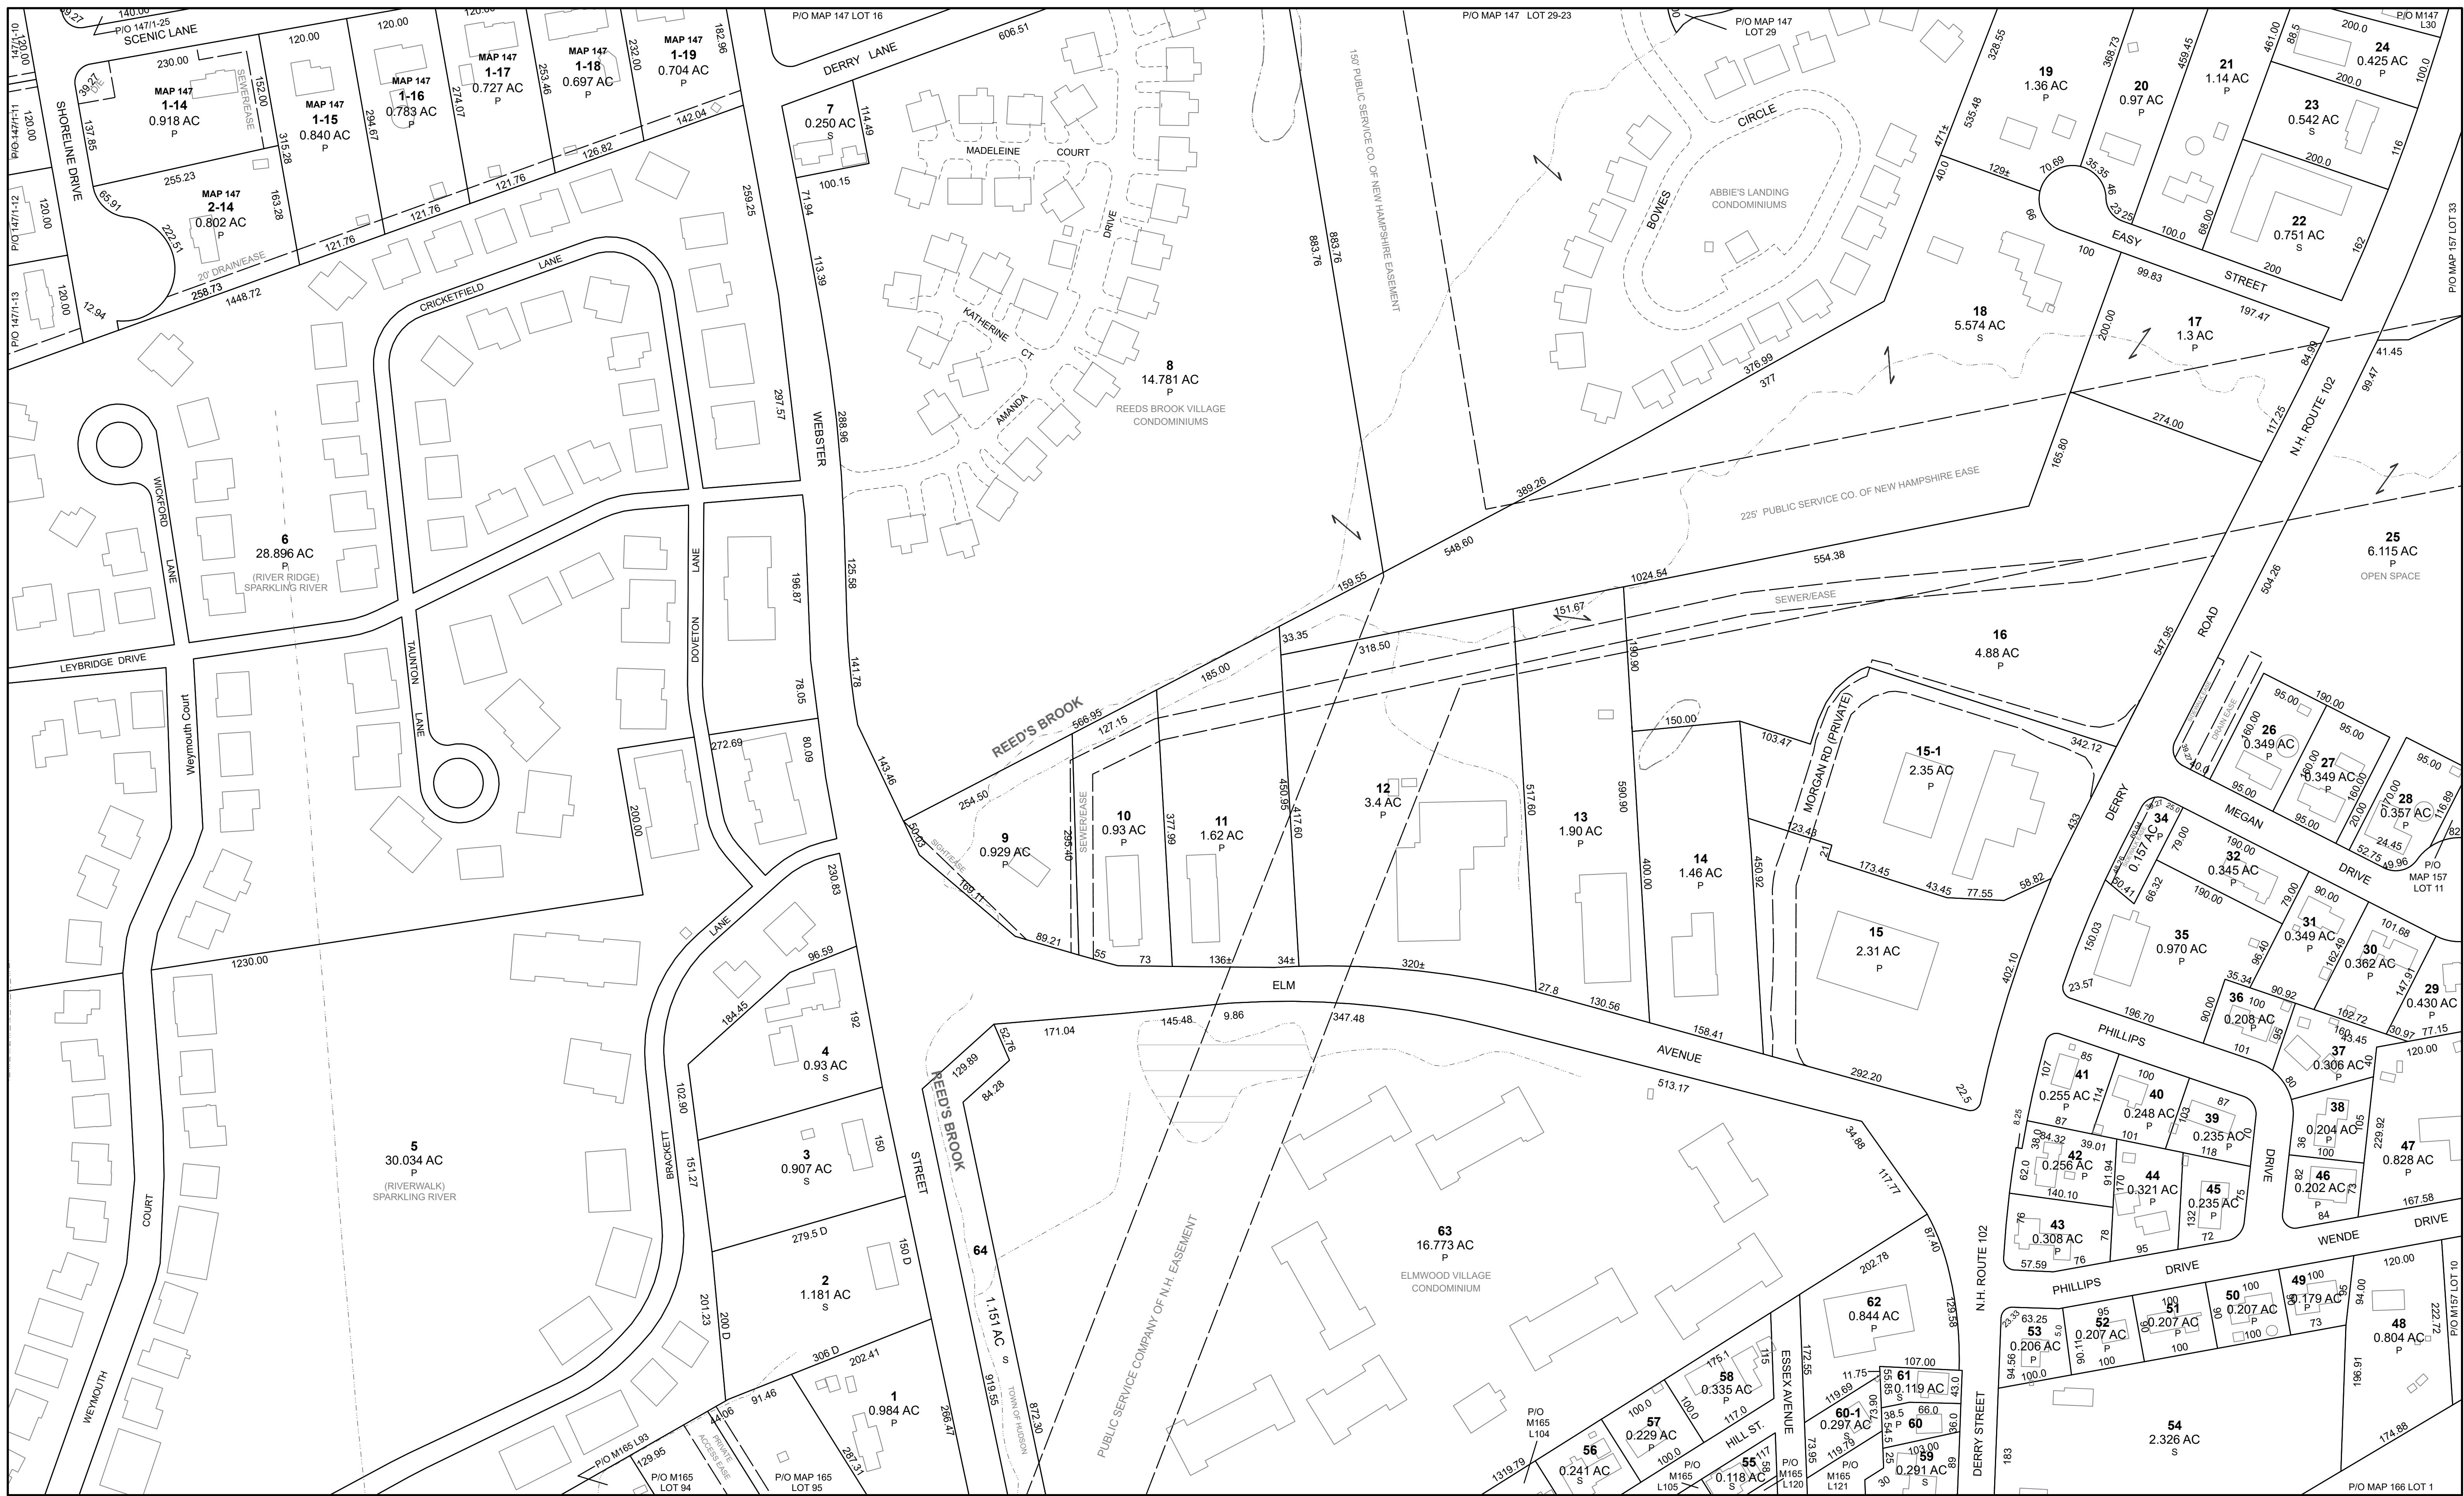

Notes:

- 1) For Tax Assessment Purposes
Not to be Used for Conveyances
- 2) P - Parcel Information from Recorded Plan
D - Parcel Information from Recorded Deed
S - Parcel Information from Map Scale Only




TOWN OF HUDSON
12 SCHOOL STREET
HUDSON, NH 03051

MAP LEGEND

- | | | | |
|---------------|--|----------------------|--------------------|
| PARCEL BOUND | | ROAD RIGHT OF WAY | |
| PAPER ROAD | | PRIVATE RIGHT OF WAY | |
| WETLAND | | PARCEL NUMBER | 388 |
| BUILDING | | PARCEL DIMENSION | 161.21 |
| EASEMENT LINE | | PARCEL AREA | 2.456 AC |
| WATER LINE | | MATCH LABEL | P/O MAP 131 LOT 34 |
| TOWN LINE | | | |

100 50 0 100 200 300 Feet
1 inch = 100 ft (SCALE APPLIES TO PAPER SIZE ARCH D)

NEW HAMPSHIRE STATE PLANE COORDINATE SYSTEM: NAD 1983; US FEET
PHOTOGRAPHY DATE: APRIL 4, 1998
PARCEL MAPPING BY EAST COAST MAPPING, INC.
UPDATED BY AERIAL SURVEY & PHOTO, INC.
UPDATED BY NRPC - 2025

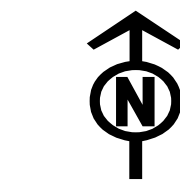

INDEX DIAGRAM

146	147	148
155	156	157
164	165	166

PROPERTY MAP
TOWN OF HUDSON
HILLSBOROUGH COUNTY
NEW HAMPSHIRE
156