


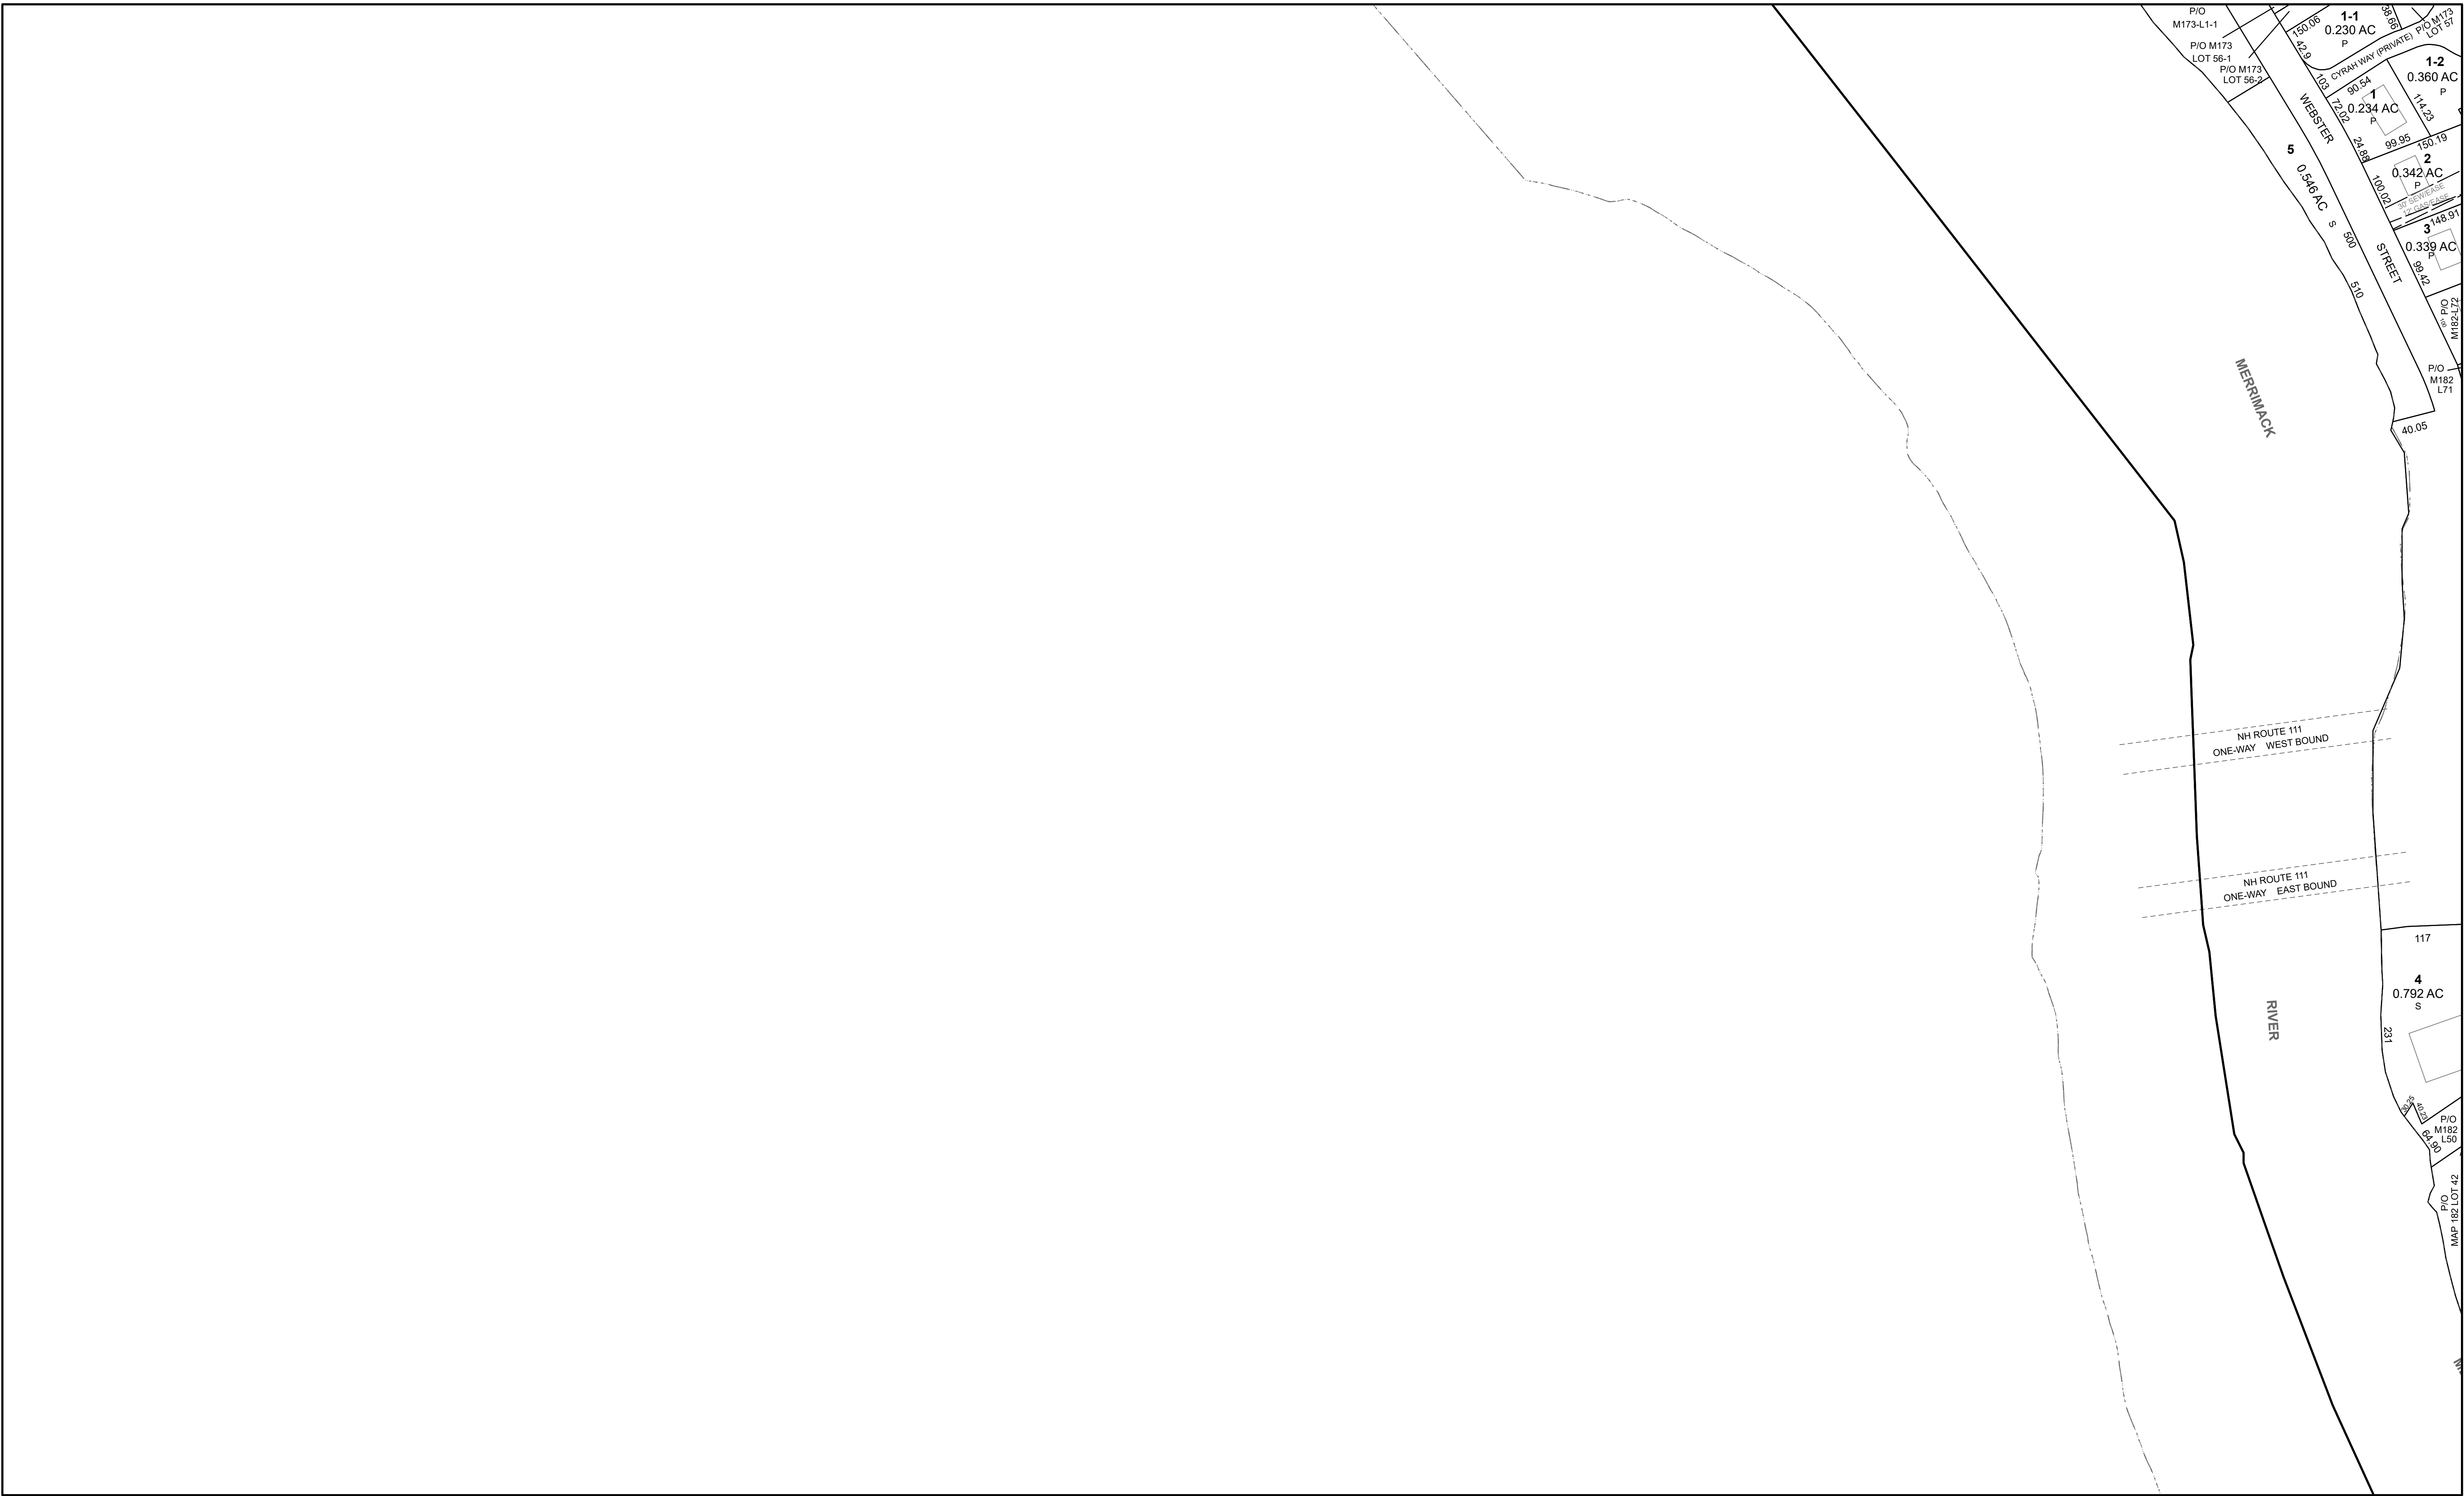

Notes:

1) For Tax Assessment Purposes
Not to be Used for Conveyances

2) P - Parcel Information from Recorded Plan
D - Parcel Information from Recorded Deed
S - Parcel Information from Map Scale Only




TOWN OF HUDSON
12 SCHOOL STREET
HUDSON, NH 03051

- PARCEL BOUND
- PAPER ROAD
- WETLAND
- BUILDING
- EASEMENT LINE
- WATER LINE
- TOWN LINE


MAP LEGEND

- ROAD RIGHT OF WAY
- PRIVATE RIGHT OF WAY
- PARCEL NUMBER **388**
- PARCEL DIMENSION 161.21
- PARCEL AREA 2.456 AC
- MATCH LABEL P/O MAP 131 LOT 34

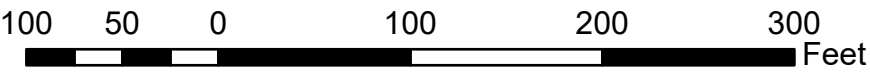

1 inch = 100 ft (SCALE APPLIES TO PAPER SIZE ARCH D)

NEW HAMPSHIRE STATE PLANE COORDINATE SYSTEM: NAD 1983; US FEET
PHOTOGRAPHY DATE: APRIL 4, 1998
PARCEL MAPPING BY EAST COAST MAPPING, INC.
UPDATED BY AERIAL SURVEY & PHOTO, INC.
UPDATED BY NRPC - 2025

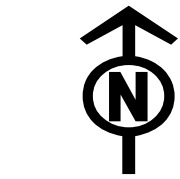

INDEX DIAGRAM

173	174
181	182
189	190

PROPERTY MAP
TOWN OF HUDSON
HILLSBOROUGH COUNTY
NEW HAMPSHIRE

181