


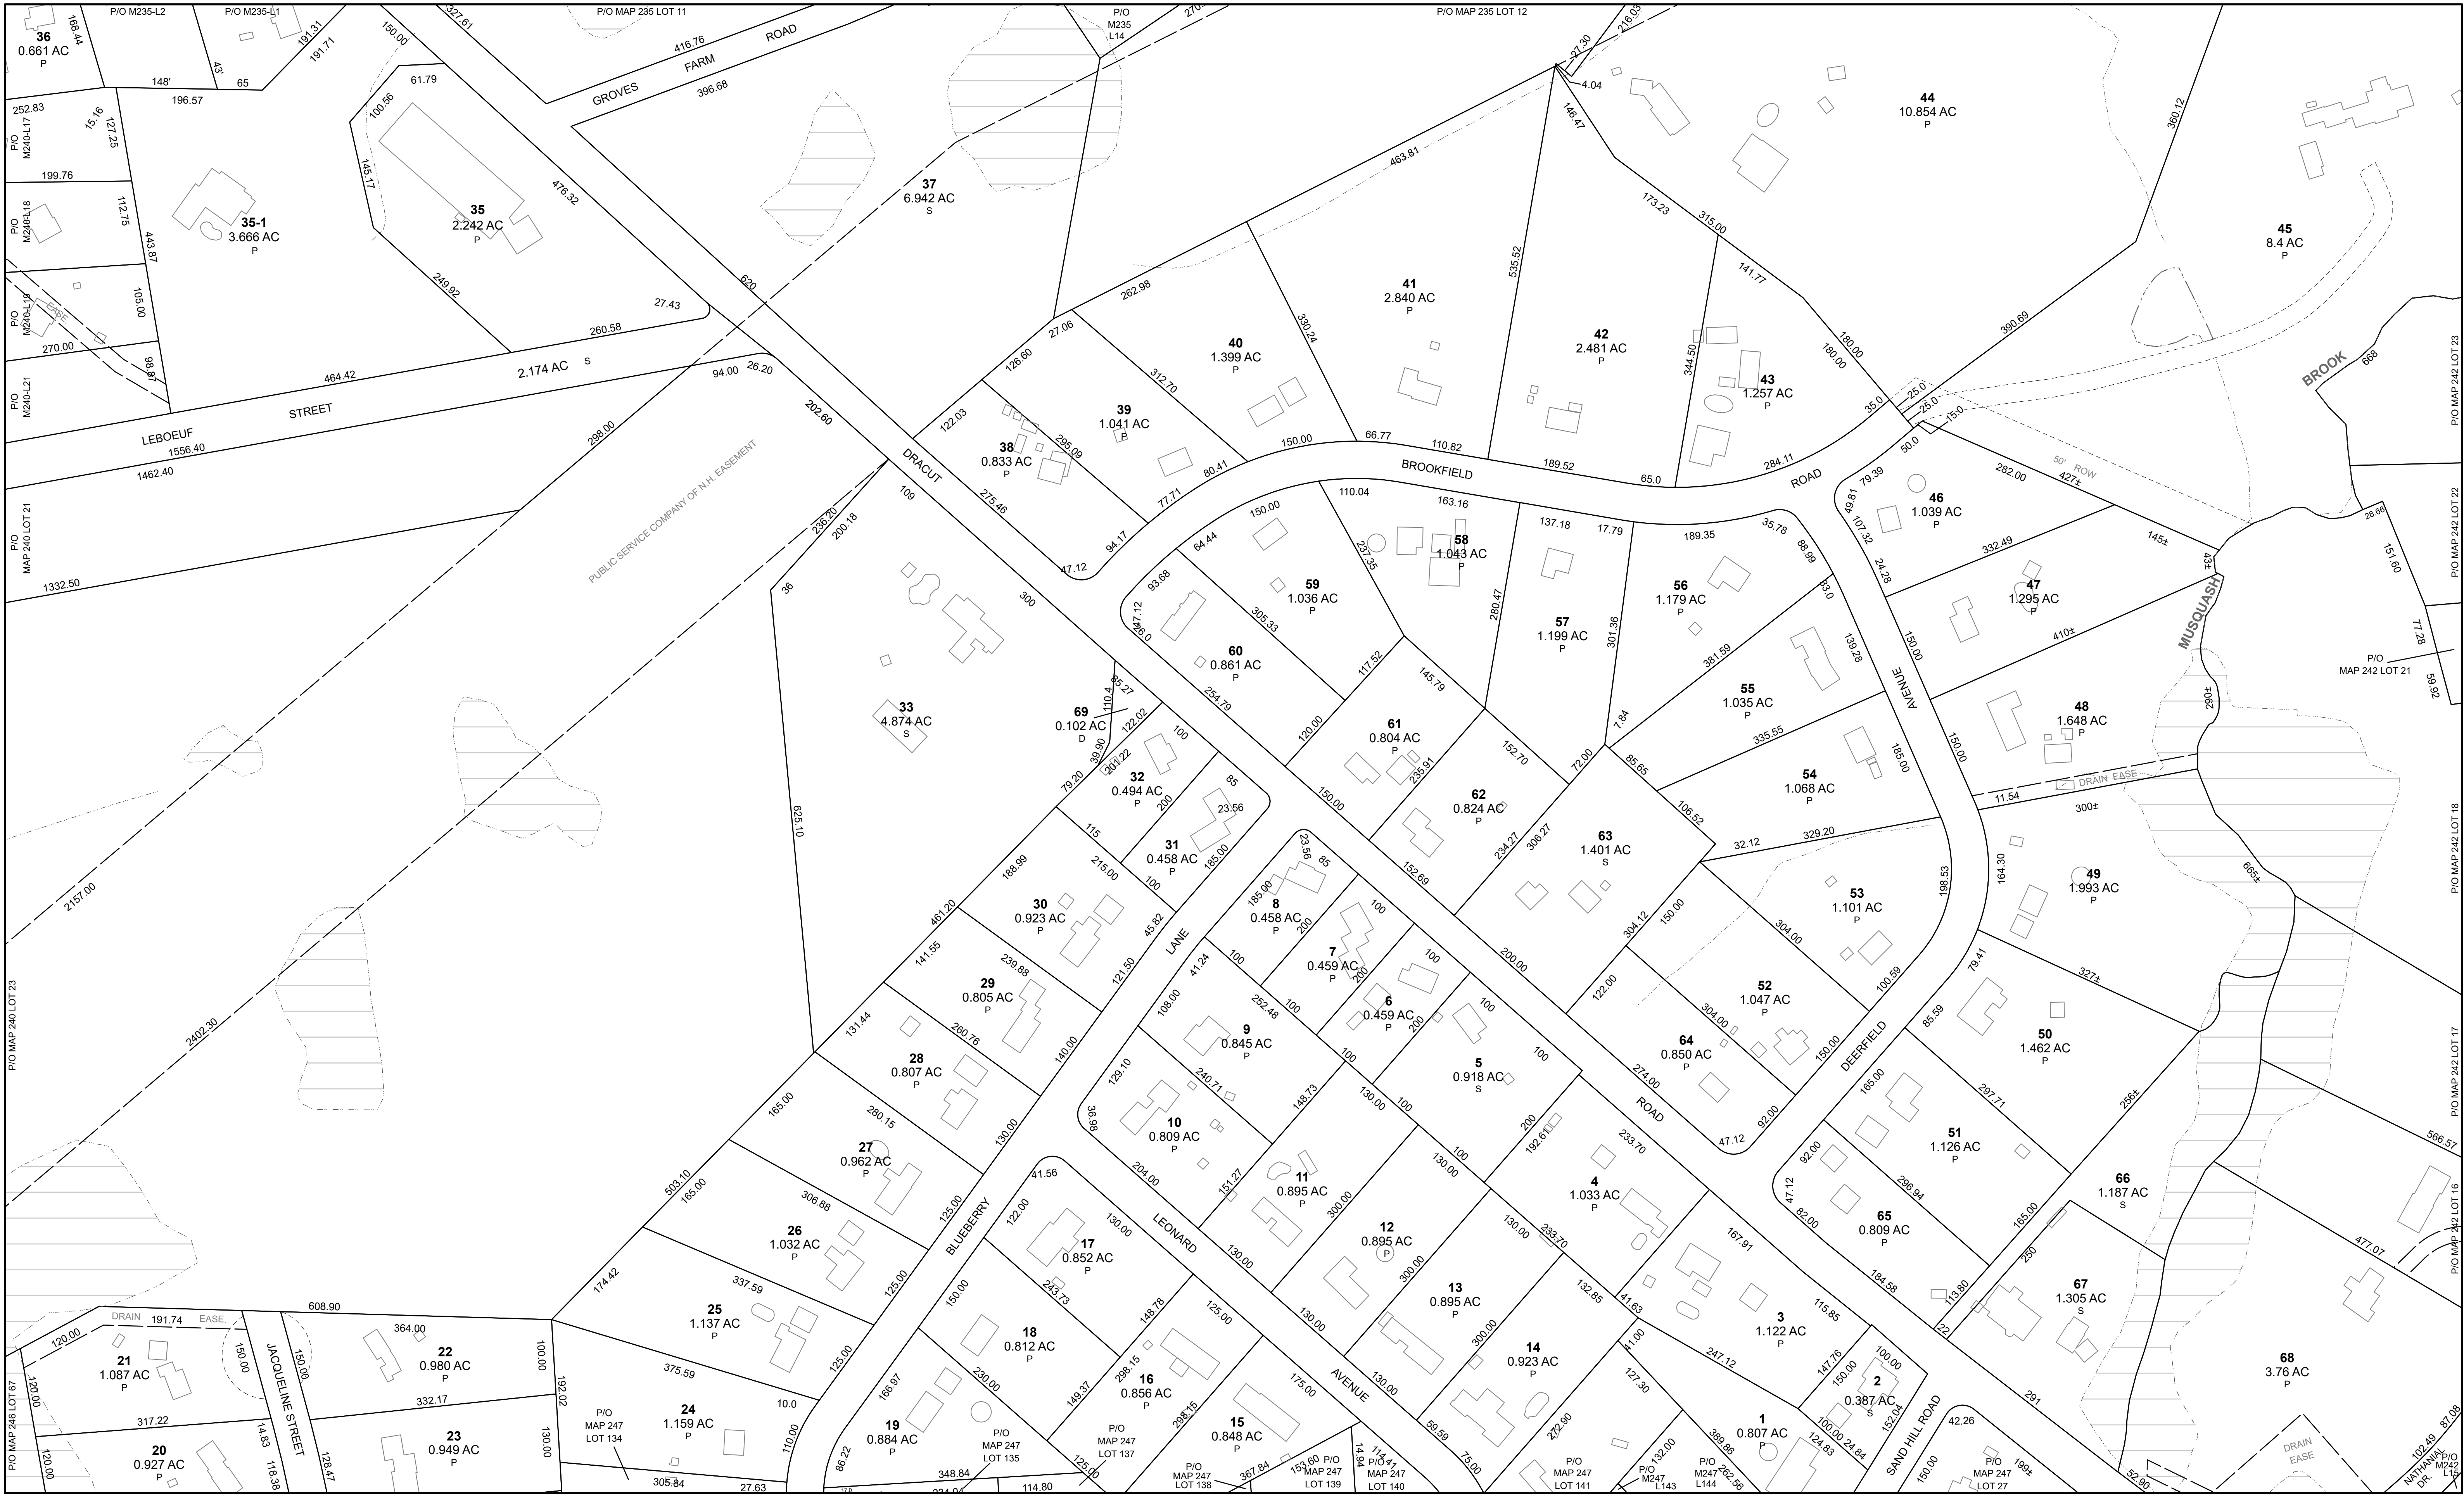

Notes:


- 1) For Tax Assessment Purposes
Not to be Used for Conveyances
- 2) P - Parcel Information from Recorded Plan
D - Parcel Information from Recorded Deed
S - Parcel Information from Map Scale Only




TOWN OF HUDSON
12 SCHOOL STREET
HUDSON, NH 03051

MAP LEGEND

- PARCEL BOUND
- PAPER ROAD
- WETLAND
- BUILDING
- EASEMENT LINE
- WATER LINE
- TOWN LINE
- ROAD RIGHT OF WAY
- PRIVATE RIGHT OF WAY
- PARCEL NUMBER
- PARCEL DIMENSION
- PARCEL AREA
- MATCH LABEL

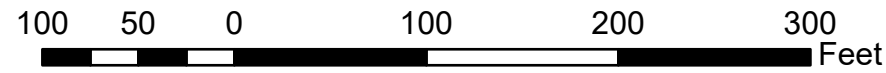

1 inch = 100 ft (SCALE APPLIES TO PAPER SIZE ARCH D)
NEW HAMPSHIRE STATE PLANE COORDINATE SYSTEM: NAD 1983; US FEET
PHOTOGRAPHY DATE: APRIL 4, 1998
PARCEL MAPPING BY EAST COAST MAPPING, INC.
UPDATED BY AERIAL SURVEY & PHOTO, INC.
UPDATED BY NRPC - 2025

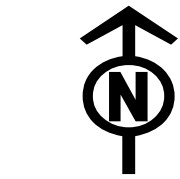

INDEX DIAGRAM

234	235	236
240	241	242
246	247	248

PROPERTY MAP
TOWN OF HUDSON
HILLSBOROUGH COUNTY
NEW HAMPSHIRE

241