



NA-PROJECTS\475-Five Way Realty, Hudson\DWG\CURRENT\475-ROADPLAN.dwg



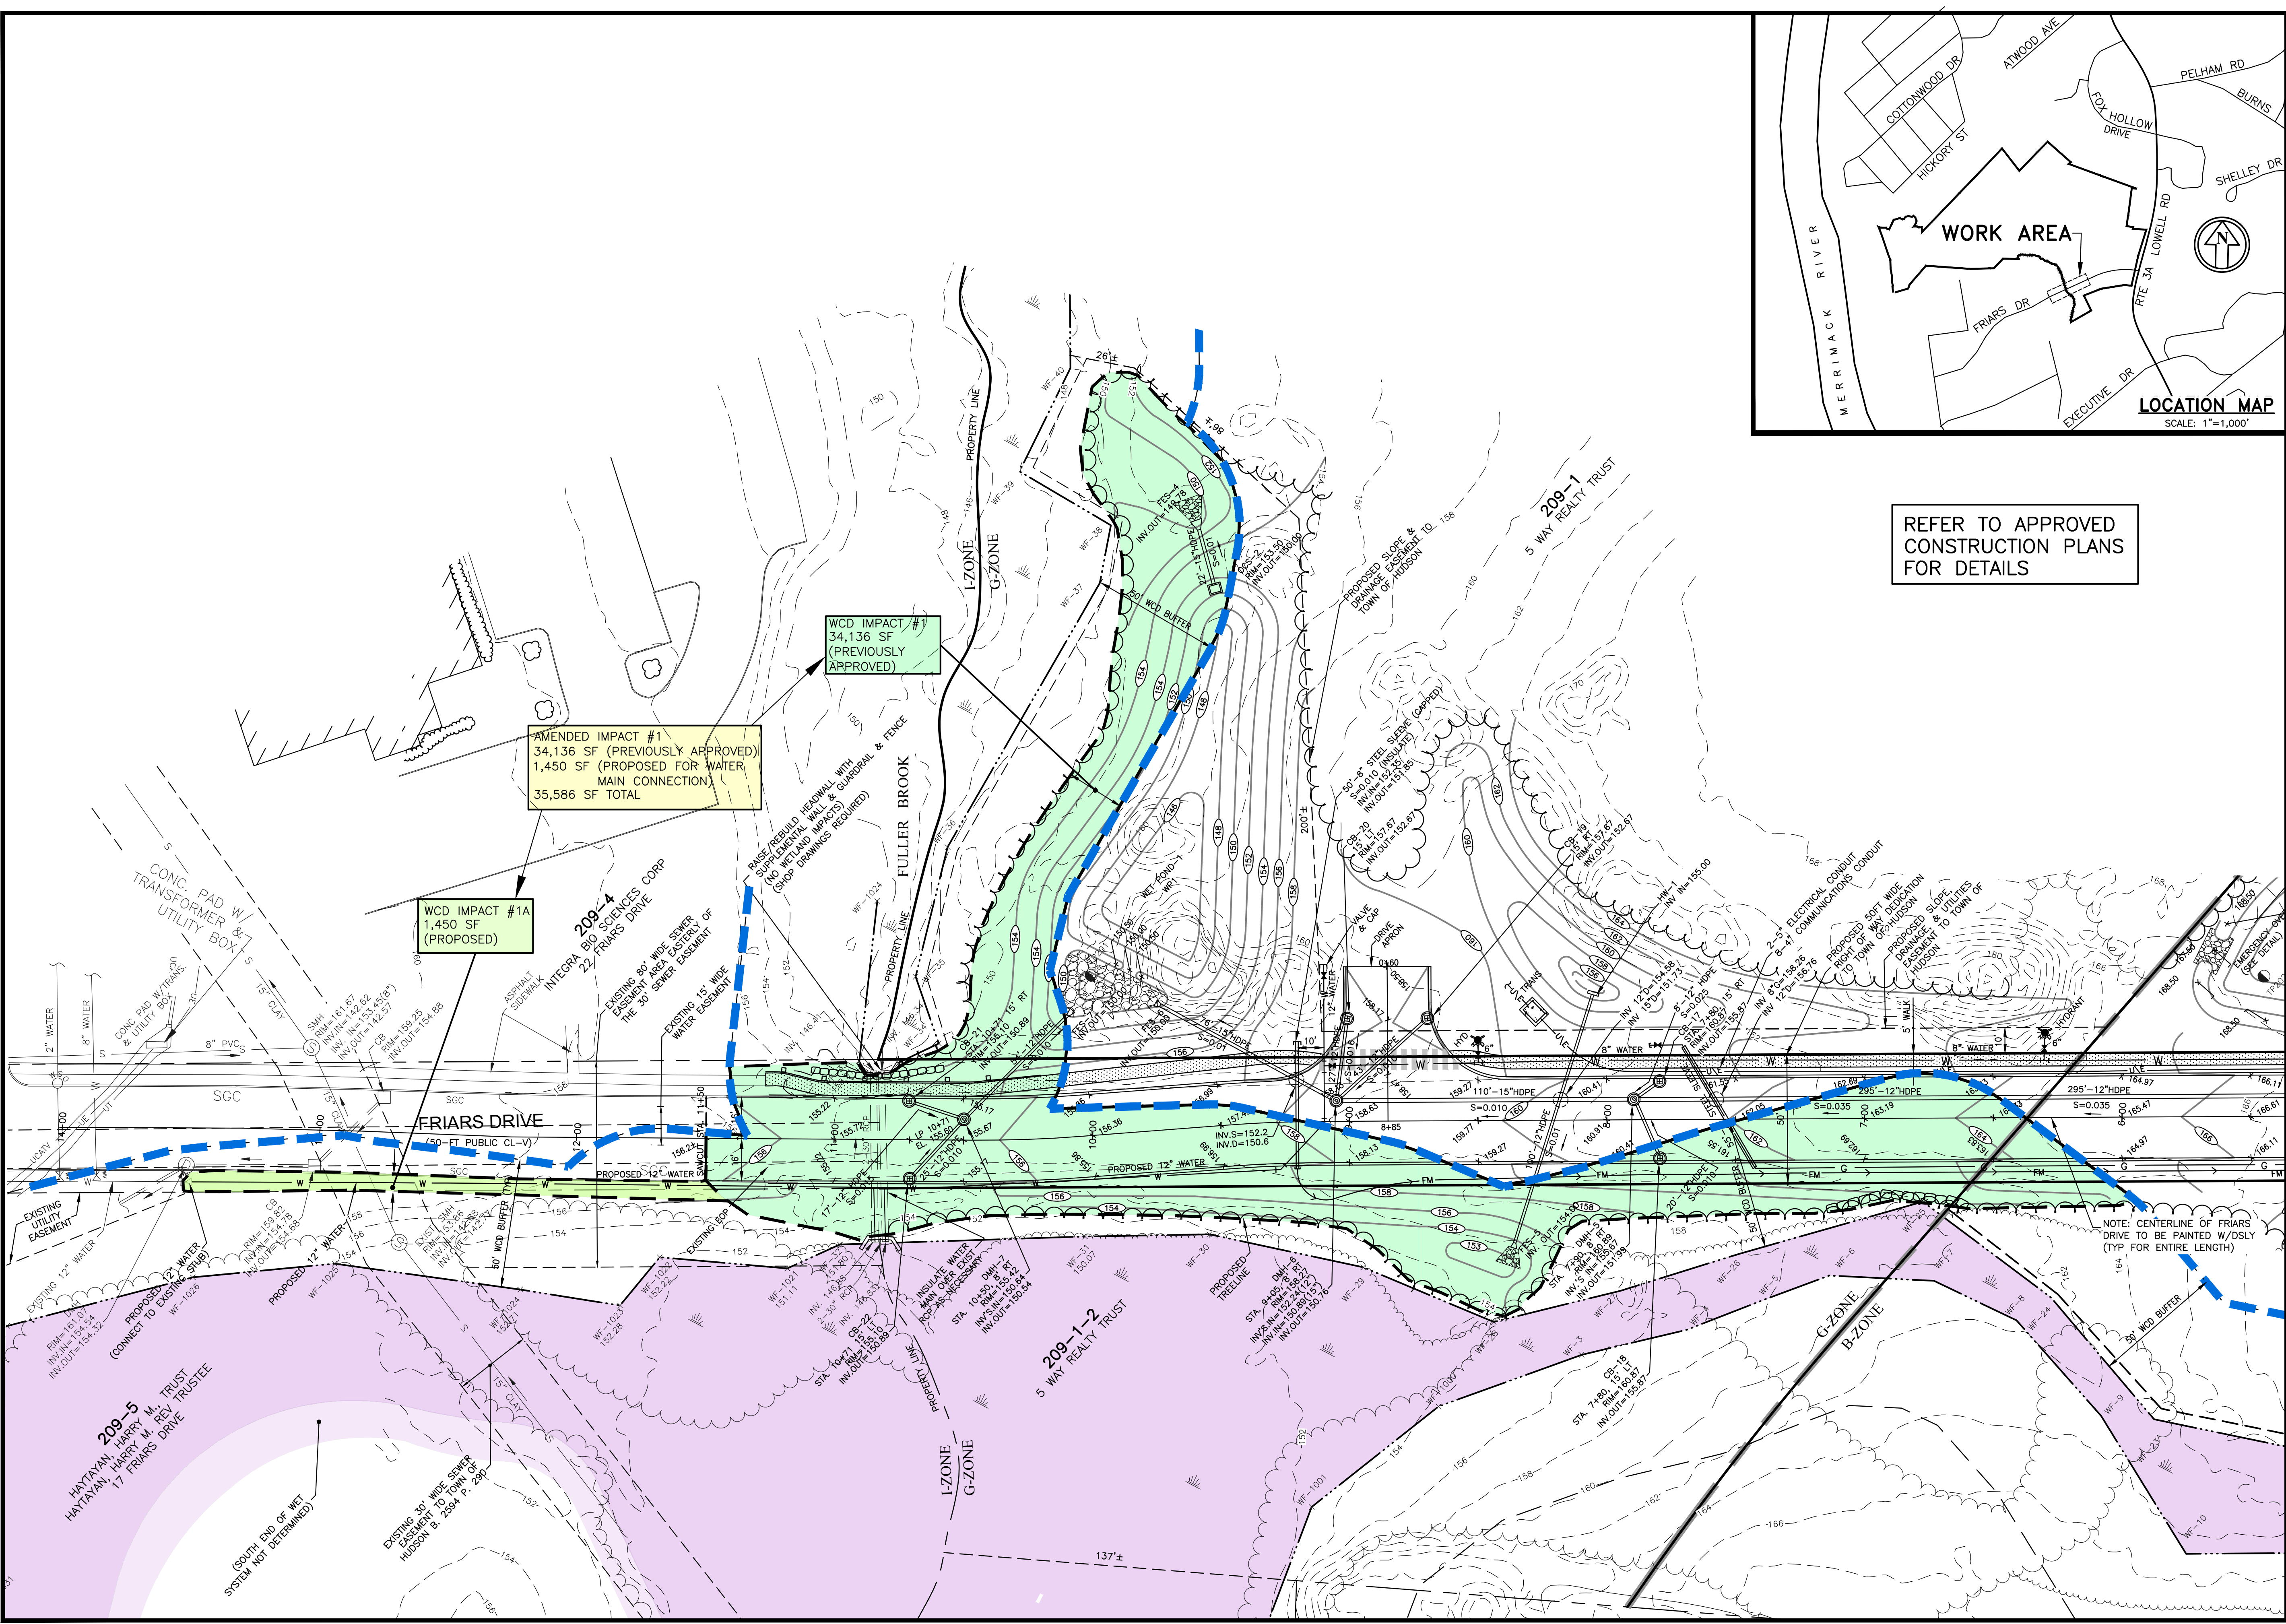


REFER TO APPROVED
CONSTRUCTION PLANS
FOR DETAILS

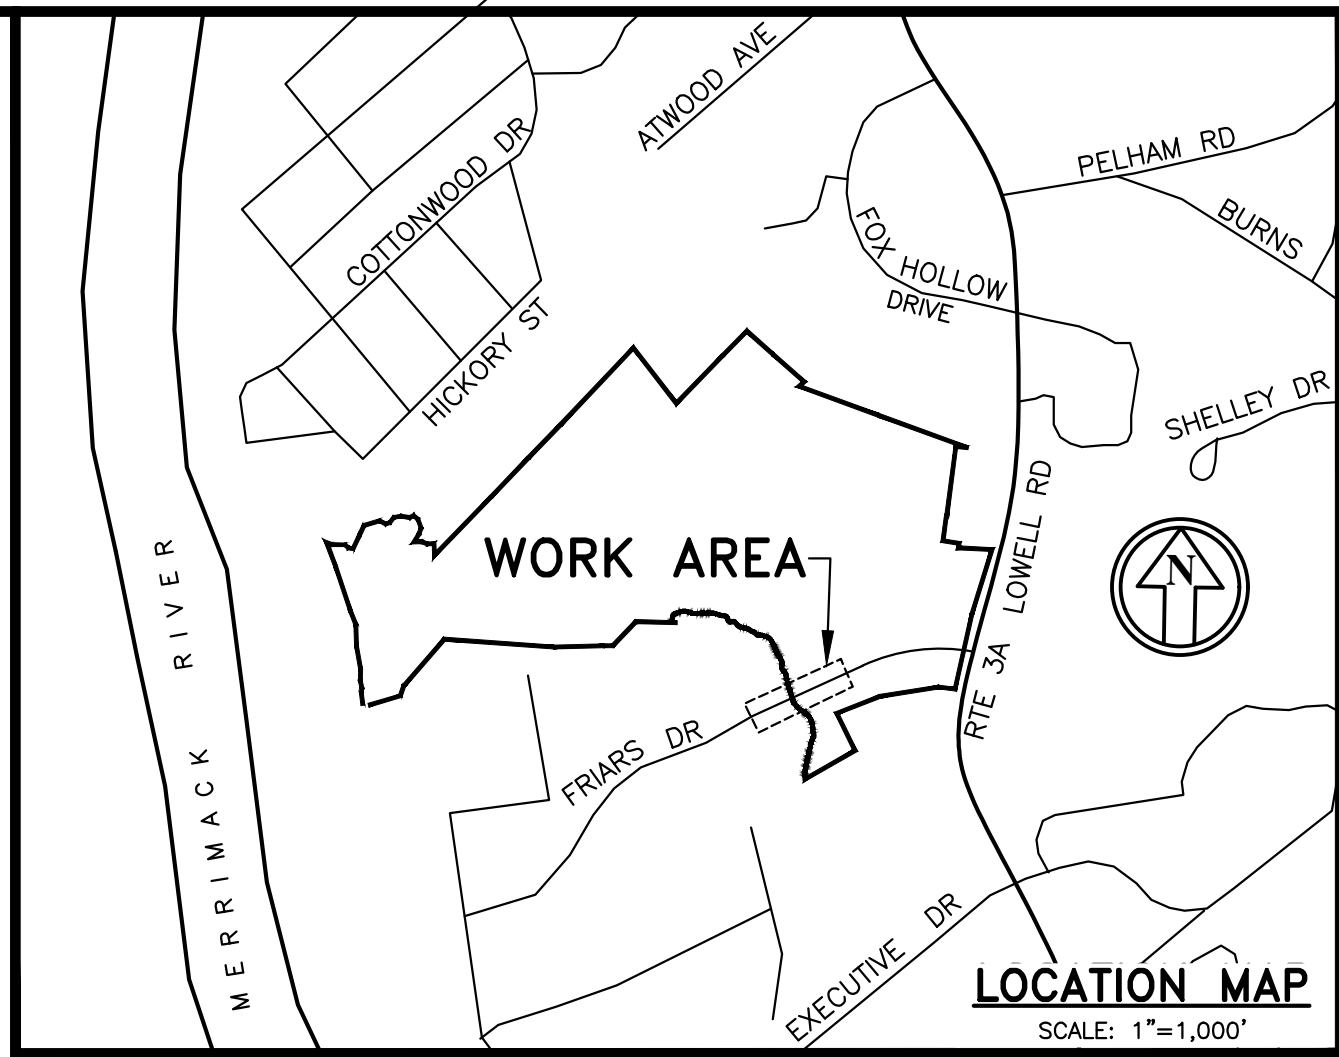

The Dubay Group, Inc.
136 Harvey Rd. Bldg B101
Londonderry, NH 03053
603-458-6462

Engineers
Planners
Surveyors
TheDubayGroup.com

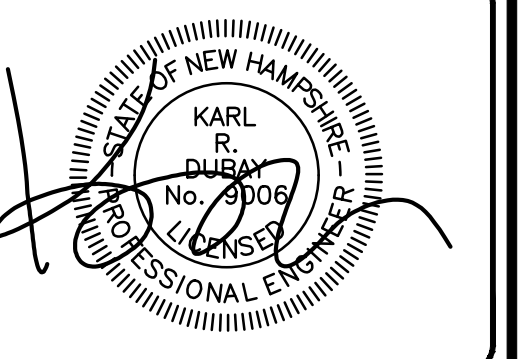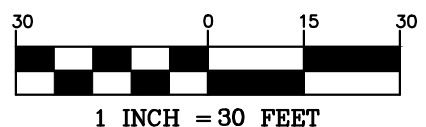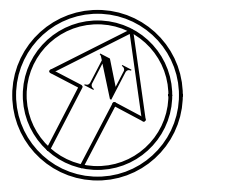

REV.	DATE	COMMENT	BY
2	1/14/21	MISC. REVS.	JUG
3	1/20/21	MISC. REVS.	JUG
4	1/21/21	ADD WETLAND & TL	JUG

DRAWN BY: WA
CHECKED BY: KR
DATE: DEC. 31, 2020
SCALE: 1"=30'
FILE: 475-ROADPLAN
DEED REF:

PROJECT:
**FRIARS DRIVE
MAP 209 LOT 1**
161 LOWELL ROAD
HUDSON, NH
PREPARED FOR

CASTAGNA
CONSULTING GROUP
ABENAQUI MEADOWS
13 BUCKSKIN LANE
NORTH HAMPTON, NH 03862
PHONE 603-625-1912
CELL 603-540-7106
Michael@CastagnaConsultingGroup.com

OWNER
5 WAY REALTY TRUST
PETER HORNE, TRUSTEE
PO BOX 1435
N. HAMPTON, NH 03862

SHEET TITLE:
**FRIARS DRIVE
UTILITY
INTERCONNECT
PLAN**