

DEFERRED TO September 27, 2023
32 WEBSTER STREET 2-LOT SUBDIVISION

SB# 05-23

STAFF REPORT

September 13, 2023

SITE: 32 Webster Street / Map 173 Lot 001

ZONING: Town Residential (TR)

PURPOSE OF PLAN: To subdivide existing 53,079 sqft lot into one 23,450 sqft lot and remainder lot of 29,629 sqft.

PLANS UNDER REVIEW:

Subdivision Plan, Map 173 Lot 1, 32 Webster Street, Hudson, New Hampshire; prepared by: Maynard & Paquette Engineering Associates, LLC, 31 Quincy Street, Nashua, NH 03060; prepared for: Tamposi Revocable Trust, 32 Webster Street, Hudson, NH 03051; consisting of 4 sheets and general notes 1-10 on Sheet No. 1; dated August 23, 2023; last revised September 1, 2023.

ATTACHMENTS:

- A. Department Comments
- B. CAP Fee Worksheet
- C. Supplemental Plan – For Conceptual Purposes Only

APPLICATION TRACKING:

- July 20, 2023 – Application received.
- August 8, 2023 – Revisions and responses received.
- August 25, 2023 – Revised application received.
- September 13, 2023 – Public hearing scheduled.

COMMENTS & RECOMMENDATIONS:

BACKGROUND

The subject lot is approximately 53,079 sqft with approximately 384.21 feet of frontage along Webster Street. The lot is in the Town Residential zone and abuts the Merrimack River. The plans report a wetland area of 18 sqft which may not include the body of the Merrimack River itself, however the Applicant should confirm how this was calculated. The property is located partially within the 500-year floodplain, and partially within the 100-year floodplain. The site is served by municipal water and sewer. The applicant proposes subdividing Map 173 Lot 001 into two lots, one of approximately 23,450 sqft and the other approximately of 29,629 sqft. Both lots

would have frontage along Webster Street. Future construction on the proposed lot will require shoreline permitting, as well as sign-off from the Town Engineer in regards to structure location in relation to floodplains. Neither permit nor sign-off is part of the sub-division application.

Although the building envelope is appears small, there is enough area to construct a house and driveway similar in size as other homes in the neighborhood. Any construction activity, including land clearing or tree cutting, will require a Shoreland Protection Permit from DES.

DEPARTMENT COMMENTS

In **Attachment A**, the Engineering Department notes that the following items will be reviewed as part of any future building and driveway permits, but not part of this Planning Board subdivision application.

1. Proposed grading for the new lot.
2. Proposed building layout and driveway plan and profile.
3. Existing and proposed utilities locations, such as water and sewer.
4. State shoreland protection permit.

RECOMMENDATIONS

Staff recommends making the procedural determination of whether or not the application constitutes a development of regional impact (DRI). Unless determined to be a DRI, Staff recommends accepting the application and holding a public hearing, followed by deliberation and consideration of approval.

DRAFT MOTIONS

REGIONAL IMPACT in accordance with RSA 36:56:

I move to determine that the subdivision application for the 32 Webster Street 2-Lot Subdivision SB# 05-23, 32 Webster Street, Map 173 Lot 001 (**IS or IS NOT**) a development of regional impact.

Motion by: _____ Second: _____ Carried/Failed: _____

ACCEPT the subdivision application:

I move to accept the subdivision application for the 32 Webster Street 2-Lot Subdivision SB# 05-23, 32 Webster Street, Map 173 Lot 001.

Motion by: _____ Second: _____ Carried/Failed: _____

APPROVE the subdivision application:

I move to approve the subdivision application for the Tamposi Subdivision, Map 101 Lot 6, 19 West Road, Hudson, New Hampshire; prepared by: Maynard & Paquette Engineering Associates, LLC, 31 Quincy Street, Nashua, NH 03060; prepared for: Tamposi Revocable Trust, 32 Webster Street, Hudson, NH 03051; consisting of 4 sheets and general notes 1-9 on Sheet No. 1; dated August 23, 2023; last revised September 1, 2023; and:

That the Planning Board finds that this application complies with the Zoning Ordinances, and with the Land Use Regulations; and for the reasons set forth in the written submissions, together with the testimony and factual representations made by the applicant during the public hearing;

Subject to, and revised per, the following stipulations:

1. All stipulations of approval shall be incorporated into the Notice of Decision, which shall be recorded at the HCRD, together with the Plan.
2. A cost allocation procedure (CAP) amount of \$6,136.00 shall be paid prior to the issuance of a Certificate of Occupancy for the new house lot.
3. All monumentation shall be set or bonded for prior to Planning Board endorsement of the Plan-of-Record.
4. No construction activity or land clearing shall take place until a Shoreland Protection Permit authorizing associated work has been filed with the Planning Department, Engineering Department, Zoning Department and Inspectional Services.
5. Prior to the Planning Board endorsement of the Plan, it shall be subject to final administrative review by Town Planner and Town Engineer.

Motion by: _____ Second: _____ Carried/Failed: _____

Dubowik, Brooke

From: Dhima, Elvis
Sent: Tuesday, August 8, 2023 12:48 PM
To: Dubowik, Brooke; Gradert Benjamin; Groth, Brian
Subject: RE: Dept Sign Off - SB# 05-23 Webster St Lot Line Relocation Plan

Engineering has no comments on the lot line relocation

Please note that the following items will be reviewed prior to building and driveway permit

1. Proposed grading for the new lot
2. Proposed building layout and driveway plan and profile .
3. Existing and proposed utilities locations, such as water and sewer
4. State Shoreland protection permit

Thanks

E

Elvis Dhima, P.E.
Town Engineer

12 School Street
Hudson, NH 03051
Phone: (603) 886-6008
Mobile: (603) 318-8286





TOWN OF HUDSON

Planning Board

Timothy Malley, Chairman



12 School Street · Hudson, New Hampshire 03051 · Tel: 603-886-6008 · Fax: 603-594-1142

CAP FEE WORKSHEET - 2023

Date: 09-07-23 Zone # 1 Map/Lot: 173/001-000

32 Webster Street

Project Name: 32 Webster Street Subdivision Application

Proposed ITE Use #1: Single Family

Proposed Building Area (square footage): N/A S.F.

CAP FEES: (ONE CHECK NEEDED)

1.	(Bank 09) 2070-701	Traffic Improvements	\$ <u>2,158.00</u>
2.	(Bank 09) 2050-182	Recreation	\$ <u>400.00</u>
3.	(Bank 09) 2080-051	School	\$ <u>3,578.00</u>
		Total CAP Fee	\$ <u>6,136.00</u>

Check should be made payable to the Town of Hudson.

Thank you,

Ben Gradert,
Associate Planner



*Town of Hudson
12 School Street
Hudson, NH 03501*

SUBDIVISION APPLICATION

Revised July 24, 2023

The following information must be filed with the Planning Department *at the time of filing a site plan application*:

1. One (1) original completed application with original signatures, and one (1) copy.
2. Three (3) full plan sets (sheet size: 22" x 34").
3. One (1) original copy of the project narrative, and one (1) copy.
4. A list of direct abutters and a list of indirect abutters, and two (2) sets of mailing labels for abutter notifications.
5. All of the above application materials, including plans, shall also be submitted in electronic form as a PDF.
6. All plans shall be folded and all pertinent data shall be attached to the plans with an elastic band or other enclosure.

The following information is required to be filed with the Planning Department *no later than 10:00 A.M., Tuesday ONE WEEK prior to the scheduled Planning meeting. The purpose of these materials is hardcopy distribution to Planning Board members, not review. Any plan revisions that require staff review must be submitted no later than 10:00A.M., Tuesday TWO WEEKS prior to the scheduled Planning meeting. Depending on the complexity of changes, more time may be required for review. Please contact the Town Planner if you have any questions on this matter.*

1. Submission of fifteen (15) 11" X 17" plan sets, revised if applicable.
2. Submission of two (2) full plan sets (sheet size: 22" x 34"), if revised.
3. All of the above application materials, including plans, shall also be submitted in electronic form as a PDF.

Note: Prior to filing an application, it is recommended to schedule an appointment with the Town Planner.

SUBDIVISION APPLICATION

Date of Application: August 24, 2023 Tax Map #: 173 Lot #: 1

Site Address: 32 Webster Street

Name of Project: Tamposi Subdivision

Zoning District: TR General SB#: _____
(For Town Use Only)

Z.B.A. Action: _____

PROPERTY OWNER:

Name: Cynthia A. Tamposi Tr./ Tamposi Rev.Tr.

Address: 32 Webster Street

Address: Hudson, NH 03051

Telephone # 603-759-5911

Email: dtamposi@aol.com

DEVELOPER:

PROJECT ENGINEER:

Name: Maynard & Paquette

Address: 31 Quincy Street

Address: Nashua, NH 03060

Telephone # 603-883-8433

Email: mpeallc@aol.com

SURVEYOR:

PURPOSE OF PLAN:

(For Town Use Only)

Routing Date: _____ Deadline Date: _____ Meeting Date: _____

_____ I have no comments _____ I have comments (attach to form)

_____ Title: _____ Date: _____
(Initials)

Department:

Zoning: _____ Engineering: _____ Assessor: _____ Police: _____ Fire: _____ DPW: _____ Consultant: _____

SUBDIVISION PLAN DATA SHEET

PLAN NAME: 32 Webster Street

PLAN TYPE: Conventional Subdivision Plan or Open Space Development (Circle One)

LEGAL DESCRIPTION: MAP 173 LOT _____

DATE: _____

Address: 32 Webster Street

Total Area: S.F. 53,079 Acres: 1.21

Zoning: TR

Required Lot Area: 10,000

Required Lot Frontage: 90

Number of Lots Proposed: 2

Water and Waste System Proposed: 1 Municipal

Area in Wetlands: 18 s.f.

Existing Buildings To Be Removed: One


Flood Zone Reference: NFIP 33011C0514E

Proposed Linear Feet Of New Roadway: Zero

SUBDIVISION PLAN APPLICATION AUTHORIZATION

I hereby apply for *Subdivision Plan* Review and acknowledge I will comply with all of the Ordinances of the Town of Hudson, New Hampshire State Laws, as well as any stipulations of the Planning Board, in development and construction of this project. I understand that if any of the items listed under the *Subdivision Plan* specifications or application form are incomplete, the application will be considered rejected.

Pursuant to RSA 674:1-IV, the owner(s) by the filing of this application as indicated above, hereby given permission for any member of the Hudson Planning Board, the Town Planner, the Town Engineer, and such agents or employees of the Town or other persons as the Planning Board may authorize, to enter upon the property which is the subject of this application at all reasonable times for the purpose of such examinations, surveys, tests and inspections as may be appropriate. The owner(s) release(s) any claim to or right he/she (they) may now or hereafter possess against any of the above individuals as a result of any examinations, surveys, tests and/or inspections conducted on his/her (their) property in connection with this applications.

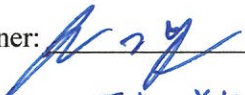Signature of Owner:  Date: 8-24-23
Print Name of Owner: John Xde Authorized AGENT

❖ If other than an individual, indicate name of organization and its principal owner, partners, or corporate officers.

Signature of Developer: _____ Date: _____
Print Name of Developer: _____

❖ The developer/individual in charge must have control over all project work and be available to the Code Enforcement Officer/Building Inspector during the construction phase of the project. The individual in charge of the project must notify the Code Enforcement Officer/Building Inspector within two (2) working days of any change.

ABUTTERS:

- OWNER:**
 173-001 CYNTHIA A. TAMPOSI TRUSTEE TAMPOSI REVOCABLE TRUST 32 WEBSTER STREET HUDSON, NH 03051
 173-002 JOY M. GARON & JOHN G. SCOTT 34 WEBSTER STREET HUDSON, NH 03051
 173-053-002 ADAM WILLIAMS & MARISSA HERMAN 15 CUMMINGS STREET HUDSON, NH 03051
 173-055 RICHARD J. & DAWN L. GENDRON 31 WEBSTER STREET HUDSON, NH 03051
 173-056 MATTHEW & AMANDA VARGAS 29 WEBSTER STREET HUDSON, NH 03051
- 174-015-001 * JACQUELINE & ROBERT C. SCIRE TRUSTEES 21 WEBSTER STREET REALTY TRUST 6 SCHAEFER CIRCLE HUDSON, NH 03051
 181-001 * TUMPNEY HURD CLEGG, LLC 39 TRICATE ROAD HUDSON, NH 03051
 181-002 * JACQUELINE & ROBERT C. SCIRE TRUSTEES 21 WEBSTER STREET REALTY TRUST 6 SCHAEFER CIRCLE HUDSON, NH 03051
 NH - DEPT. OF ENVIRONMENTAL SERVICES 29 HAZEN DRIVE CONCORD, NH 03302-0095
 ENGINEER/SURVEYOR MAYNARD & PAQUETTE ENG. ASSOC., LLC 31 QUINCY STREET NASHUA, NH 03060
 WETLAND SCIENTIST BAG LAND CONSULTANTS 43 ROCKINGHAM STREET CONCORD, NH 03301
 * ABUTTERS WITHIN 200'
- 173-056-001 KATHRYN L. TAYLOR, TRUSTEE TAYLOR REVOCABLE TRUST 27 WEBSTER STREET HUDSON, NH 03051
 181-005 SCIRE HOMES INC. 6 SCHAEFER CIRCLE HUDSON, NH 03051
 173-003 * JOHN McLAUGHLIN 36 WEBSTER STREET HUDSON, NH 03051
 173-052-001 * LOAN LE 37 WEBSTER STREET HUDSON, NH 03051
 173-053 * JANET & ROBERT RUGGIERO. 15 CUMMINGS STREET HUDSON, NH 03051
 173-054 * JASON & MICHELLE RICCI 16 CUMMINGS STREET HUDSON, NH 03051
- 174-017 * JAMES W. & SANDRA D. HAYES 24 BAKER STREET HUDSON, NH 03051
 174-017 * JAMES W. & SANDRA D. HAYES 24 BAKER STREET HUDSON, NH 03051


AREA TABLE

LOT NO.	TOTAL AREA	WETLANDS	STEEP SLOPE	NET AREA
1	23,450 S.F.	-	2,185 S.F.	21,265 S.F.
1-1	29,629 S.F.	18 S.F.	1,231 S.F.	28,380 S.F.

LEGEND

- STONE BOUND FOUND
- STONE BOUND TO BE SET
- IRON PIN FOUND
- IRON PIN TO BE SET
- MINIMUM BUILDING SETBACK
- EXISTING BUILDING
- STOCKADE FENCE
- (47) STREET ADDRESS

VICINITY

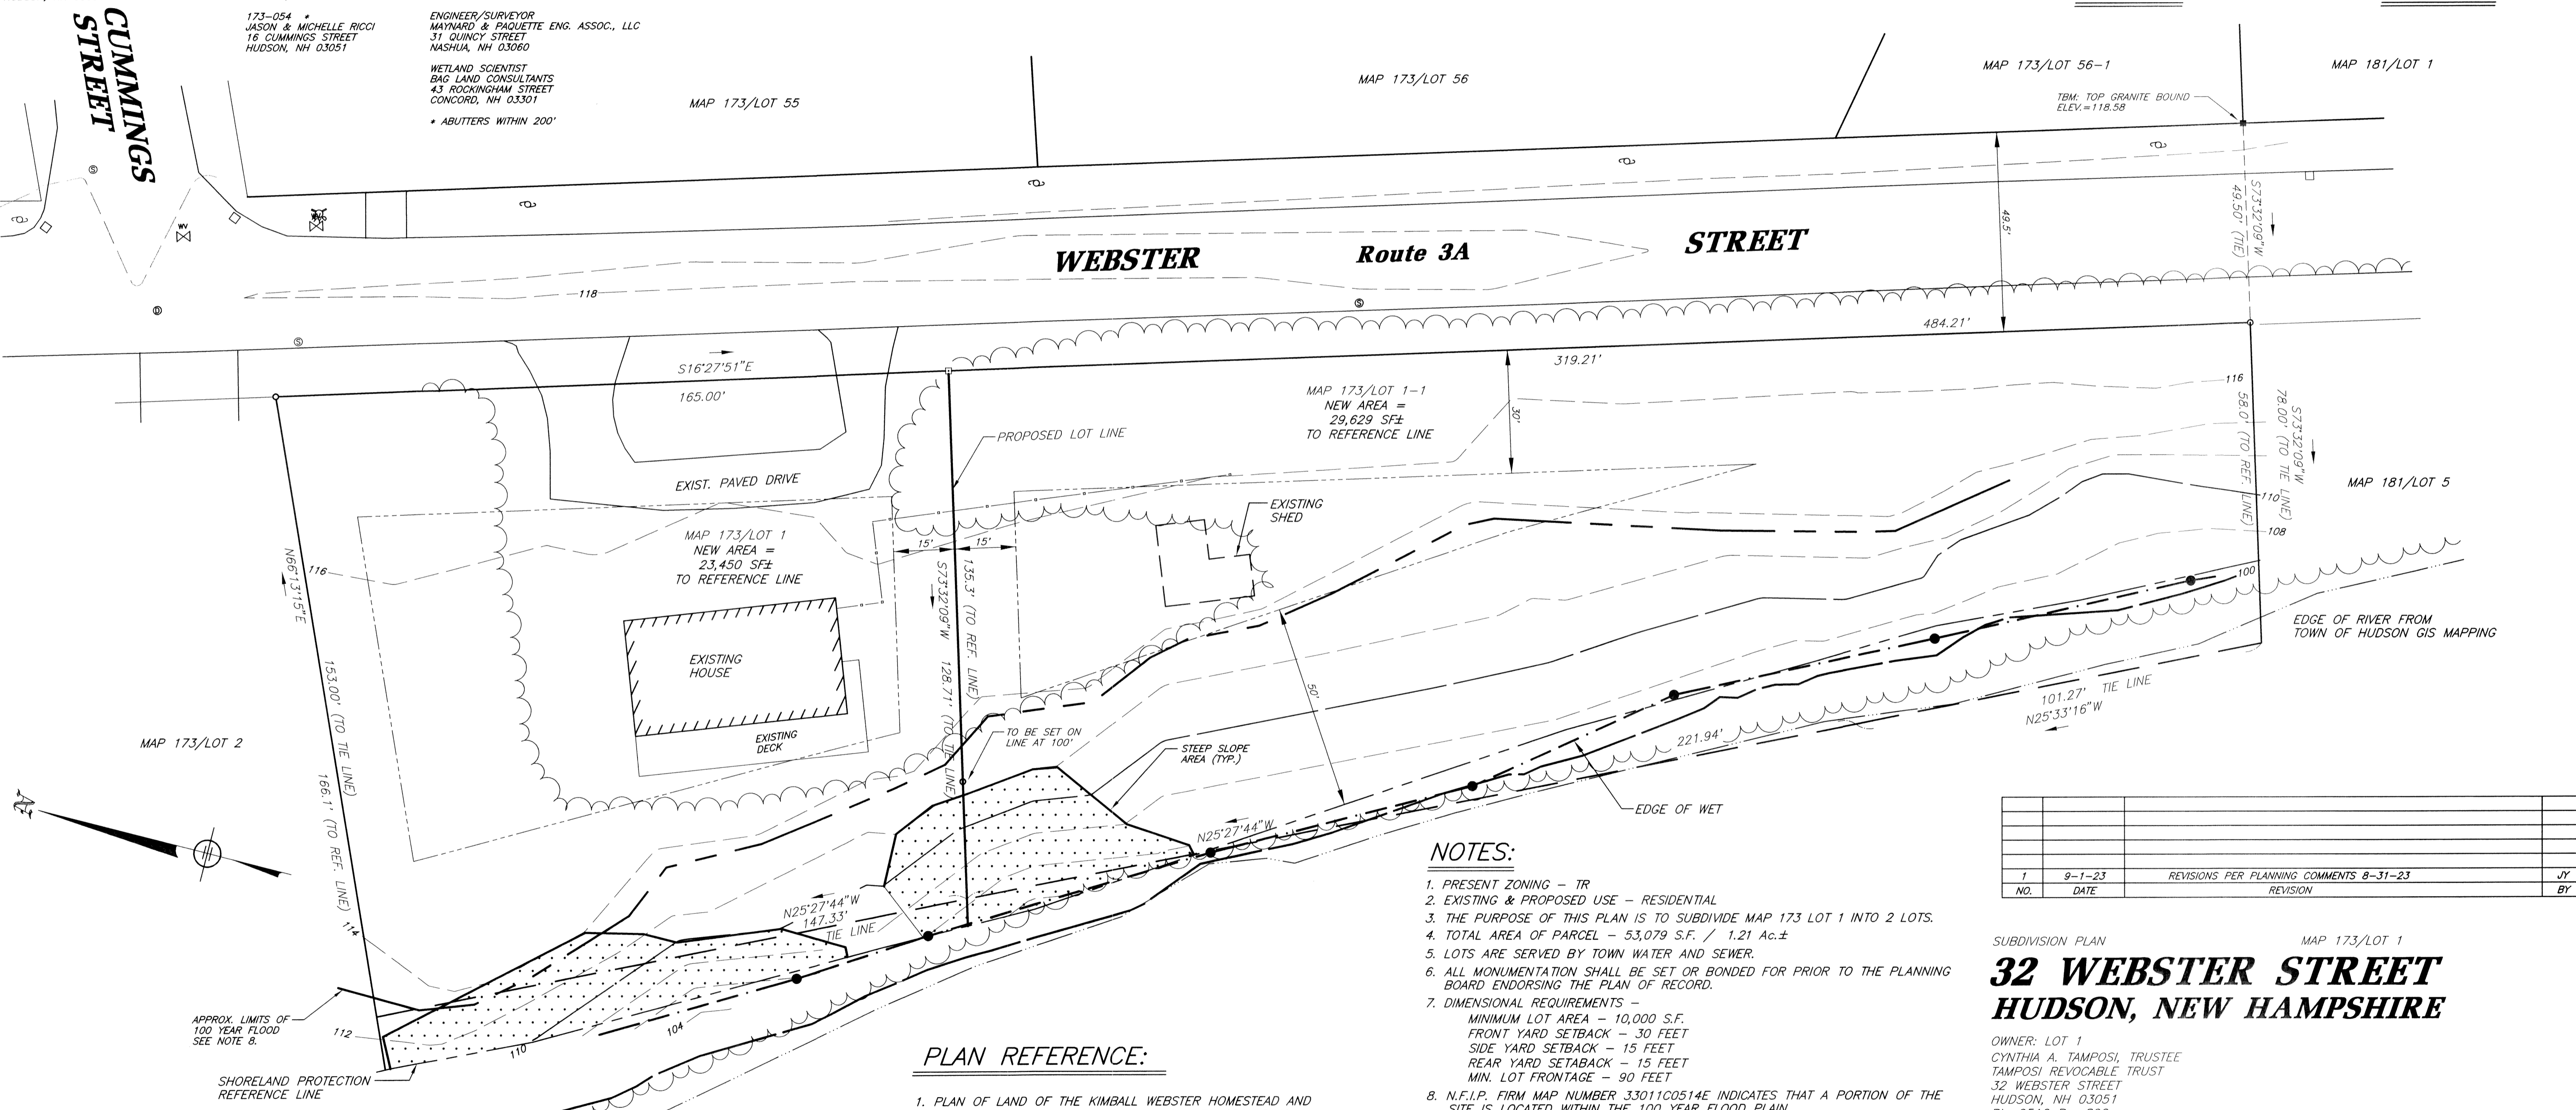

NOTES:

- PRESENT ZONING - TR
- EXISTING & PROPOSED USE - RESIDENTIAL
- THE PURPOSE OF THIS PLAN IS TO SUBDIVIDE MAP 173 LOT 1 INTO 2 LOTS.
- TOTAL AREA OF PARCEL - 53,079 S.F. / 1.21 Ac.±
- LOTS ARE SERVED BY TOWN WATER AND SEWER.
- ALL MONUMENTATION SHALL BE SET OR BONDED FOR PRIOR TO THE PLANNING BOARD ENDORSING THE PLAN OF RECORD.
- DIMENSIONAL REQUIREMENTS -
 MINIMUM LOT AREA - 10,000 S.F.
 FRONT YARD SETBACK - 30 FEET
 SIDE YARD SETBACK - 15 FEET
 REAR YARD SETBACK - 15 FEET
 MIN. LOT FRONTAGE - 90 FEET
- N.F.I.P. FIRM MAP NUMBER 33011C0514E INDICATES THAT A PORTION OF THE SITE IS LOCATED WITHIN THE 100 YEAR FLOOD PLAIN.
- CONSTRUCTION ACTIVITIES INVOLVING THE PROPOSED UNDEVELOPED LOTS SHALL BE LIMITED TO THE HOURS BETWEEN 7:00 AM AND 7:00 PM, MONDAY THROUGH SATURDAY. NO EXTERIOR CONSTRUCTION ACTIVITIES SHALL OCCUR ON SUNDAY.
- ALL ELECTRIC, CABLE AND OTHER NEW UTILITY CONNECTIONS ARE TO BE UNDERGROUND.

PLAN REFERENCE:


- PLAN OF LAND OF THE KIMBALL WEBSTER HOMESTEAD AND LOUIS SPALDING, DATED JULY 1945 BY NED SPAULDING. FILED HCDD AS PLAN No. 729.
- WETLANDS AND TOPOGRAPHIC PLAN, MAP 173/LOT 1 32 WEBSTER STREET. DATED MARCH 9, 2023 BY THIS OFFICE.

NO.	DATE	REVISIONS PER PLANNING COMMENTS	BY
1	9-1-23	REVISIONS PER PLANNING COMMENTS 8-31-23	JY

SUBDIVISION PLAN
32 WEBSTER STREET
HUDSON, NEW HAMPSHIRE

OWNER: LOT 1
 CYNTHIA A. TAMPOSI, TRUSTEE
 TAMPOSI REVOCABLE TRUST
 32 WEBSTER STREET
 HUDSON, NH 03051
 Bk. 9516 Pg. 892

SCALE: 1" = 20' DATE: AUGUST 22, 2023

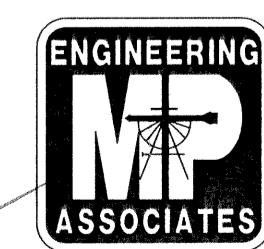

Maynard & Paquette
 Engineering Associates, LLC
 Consulting Engineers and Land Surveyors
 31 Quincy Street, Nashua, N.H. 03060
 Phone: (603)883-8433 Fax: (603)883-7227

APPROVED BY THE TOWN OF HUDSON PLANNING BOARD
 DATE OF MEETING: _____
 SIGNATURE DATE: _____
 SIGNATURE DATE: _____

SUBDIVISIONS ARE VALID FOR 2 YEARS FROM THE DATE OF THE PLANNING BOARD MEETING FINAL APPROVAL OR AS SPECIFIED ON THE PERMIT IF SUBSTANTIAL DEVELOPMENT HAS NOT OCCURRED UNLESS THE PERMIT IS EXTENDED BY MAJORITY VOTE OF THE BOARD. FOR AN APPLICANT TO GAIN AN EXEMPTION FROM ALL SUBSEQUENT CHANGES IN SUBDIVISION REGULATIONS, SITE PLAN REGULATIONS AND CHANGES TO THE ZONING ORDINANCE, SEE N.H. RSA 674:39

CYNTHIA A. TAMPOSI TRUSTEE _____ DATE _____

JWY	JWY			747/12	1	D	12747
DESIGNED	DRAFTED	CHECKED	APPROVED	BOOK & PAGE	REVISION	SIZE	JOB NUMBER

© COPYRIGHT, ALL RIGHTS RESERVED 2023 MAYNARD & PAQUETTE, LLC
 ILLEGAL TO COPY THIS PLAN/PRINT WITHOUT WRITTEN PERMISSION
 DWG. NO. 1 OF 2

ABUTTERS:

OWNER:
173-001
CYNTHIA A. TAMPOSI TRUSTEE
TAMPOSI REVOCABLE TRUST
32 WEBSTER STREET
HUDSON, NH 03051

173-002
GARON & JOHN G. SCOTT
JOY M.
34 WEBSTER STREET
HUDSON, NH 03051

173-053-002
ADAM WILLIAMS & MARISSA HERMAN
19 CUMMINGS STREET
HUDSON, NH 03051

173-055
RICHARD J. & DAWN L. GENDRON
31 WEBSTER STREET
HUDSON, NH 03051

173-056
MATTHEW & AMANDA VARGAS
29 WEBSTER STREET
HUDSON, NH 03051

173-056-001
KATHRYN L. TAYLOR, TRUSTEE
TAYLOR REVOCABLE TRUST
27 WEBSTER STREET
HUDSON, NH 03051

181-005
SCIRE HOMES INC.
6 SCHAEFER CIRCLE
HUDSON, NH 03051

173-003
JOHN McLAUGHLIN
36 WEBSTER STREET
HUDSON, NH 03051

173-052-001
LOAN LE
37 WEBSTER STREET
HUDSON, NH 03051

173-053
JANET & ROBERT RUGGIERO.
15 CUMMINGS STREET
HUDSON, NH 03051

173-054
JASON & MICHELLE RICCI
16 CUMMINGS STREET
HUDSON, NH 03051

174-015-001
JHOONARA A. BARRERA II
20 BAKER STREET
HUDSON, NH 03051

174-017
JAMES W. & SANDRA D. HAYES
24 BAKER STREET
HUDSON, NH 03051

181-001
TUMPKNEY HURD GLEGG, LLC
39 TRIGATE ROAD
HUDSON, NH 03051

181-002
JACQUELINE & ROBERT C. SCIRE TRUSTEES
21 WEBSTER STREET REALTY TRUST
6 SCHAEFER CIRCLE
HUDSON, NH 03051

NH - DEPT. OF ENVIRONMENTAL SERVICES
29 HAZEN DRIVE
CONCORD, NH 03302-0095

ENGINEER/SURVEYOR
MAYNARD & PAQUETTE ENG. ASSOC., LLC
31 QUINCY STREET
NASHUA, NH 03060

WETLAND SCIENTIST
BAG LAND CONSULTANTS
43 ROCKINGHAM STREET
CONCORD, NH 03301 MAP 173/LOT 55
• ABUTTERS WITHIN 200'

NOTES:

1. PRESENT ZONING - TR
2. EXISTING & PROPOSED USE - RESIDENTIAL
3. THE PURPOSE OF THIS PLAN IS TO SUBDIVIDE MAP 173 LOT 1 INTO 2 LOTS.
4. TOTAL AREA OF PARCEL - 53,079 S.F. / 1.21 Ac.±
5. LOTS ARE SERVED BY TOWN WATER AND SEWER.
6. ALL MONUMENTATION SHALL BE SET OR BONDED FOR PRIOR TO THE PLANNING BOARD ENDORSING THE PLAN OF RECORD.
7. DIMENSIONAL REQUIREMENTS -
MINIMUM LOT AREA - 10,000 S.F.
FRONT YARD SETBACK - 30 FEET
SIDE YARD SETBACK - 15 FEET
REAR YARD SETBACK - 15 FEET
MIN. LOT FRONTAGE - 90 FEET
8. N.F.I.P. FIRM MAP NUMBER 33011C0514E INDICATES THAT A PORTION OF THE SITE IS LOCATED WITHIN THE 100 YEAR FLOOD PLAIN.
9. CONSTRUCTION ACTIVITIES INVOLVING THE PROPOSED UNDEVELOPED LOTS SHALL BE LIMITED TO THE HOURS BETWEEN 7:00 AM AND 7:00 PM, MONDAY THROUGH SATURDAY. NO EXTERIOR CONSTRUCTION ACTIVITIES SHALL OCCUR ON SUNDAY.


PLAN REFERENCE:

1. PLAN OF LAND OF THE KIMBALL WEBSTER HOMESTEAD AND LOUIS SPALDING. DATED JULY 1945 BY NED SPAULDING. FILED HC RD AS PLAN No. 729.
2. WETLANDS AND TOPOGRAPHIC PLAN, MAP 173/LOT 1 32 WEBSTER STREET. DATED MARCH 9, 2023 BY THIS OFFICE.

LEGEND

- STONE BOUND FOUND
- STONE BOUND TO BE SET
- IRON PIN FOUND
- IRON PIN TO BE SET
- - - - - MINIMUM BUILDING SETBACK
- ===== EXISTING BUILDING
- STOCKADE FENCE

VICINITY

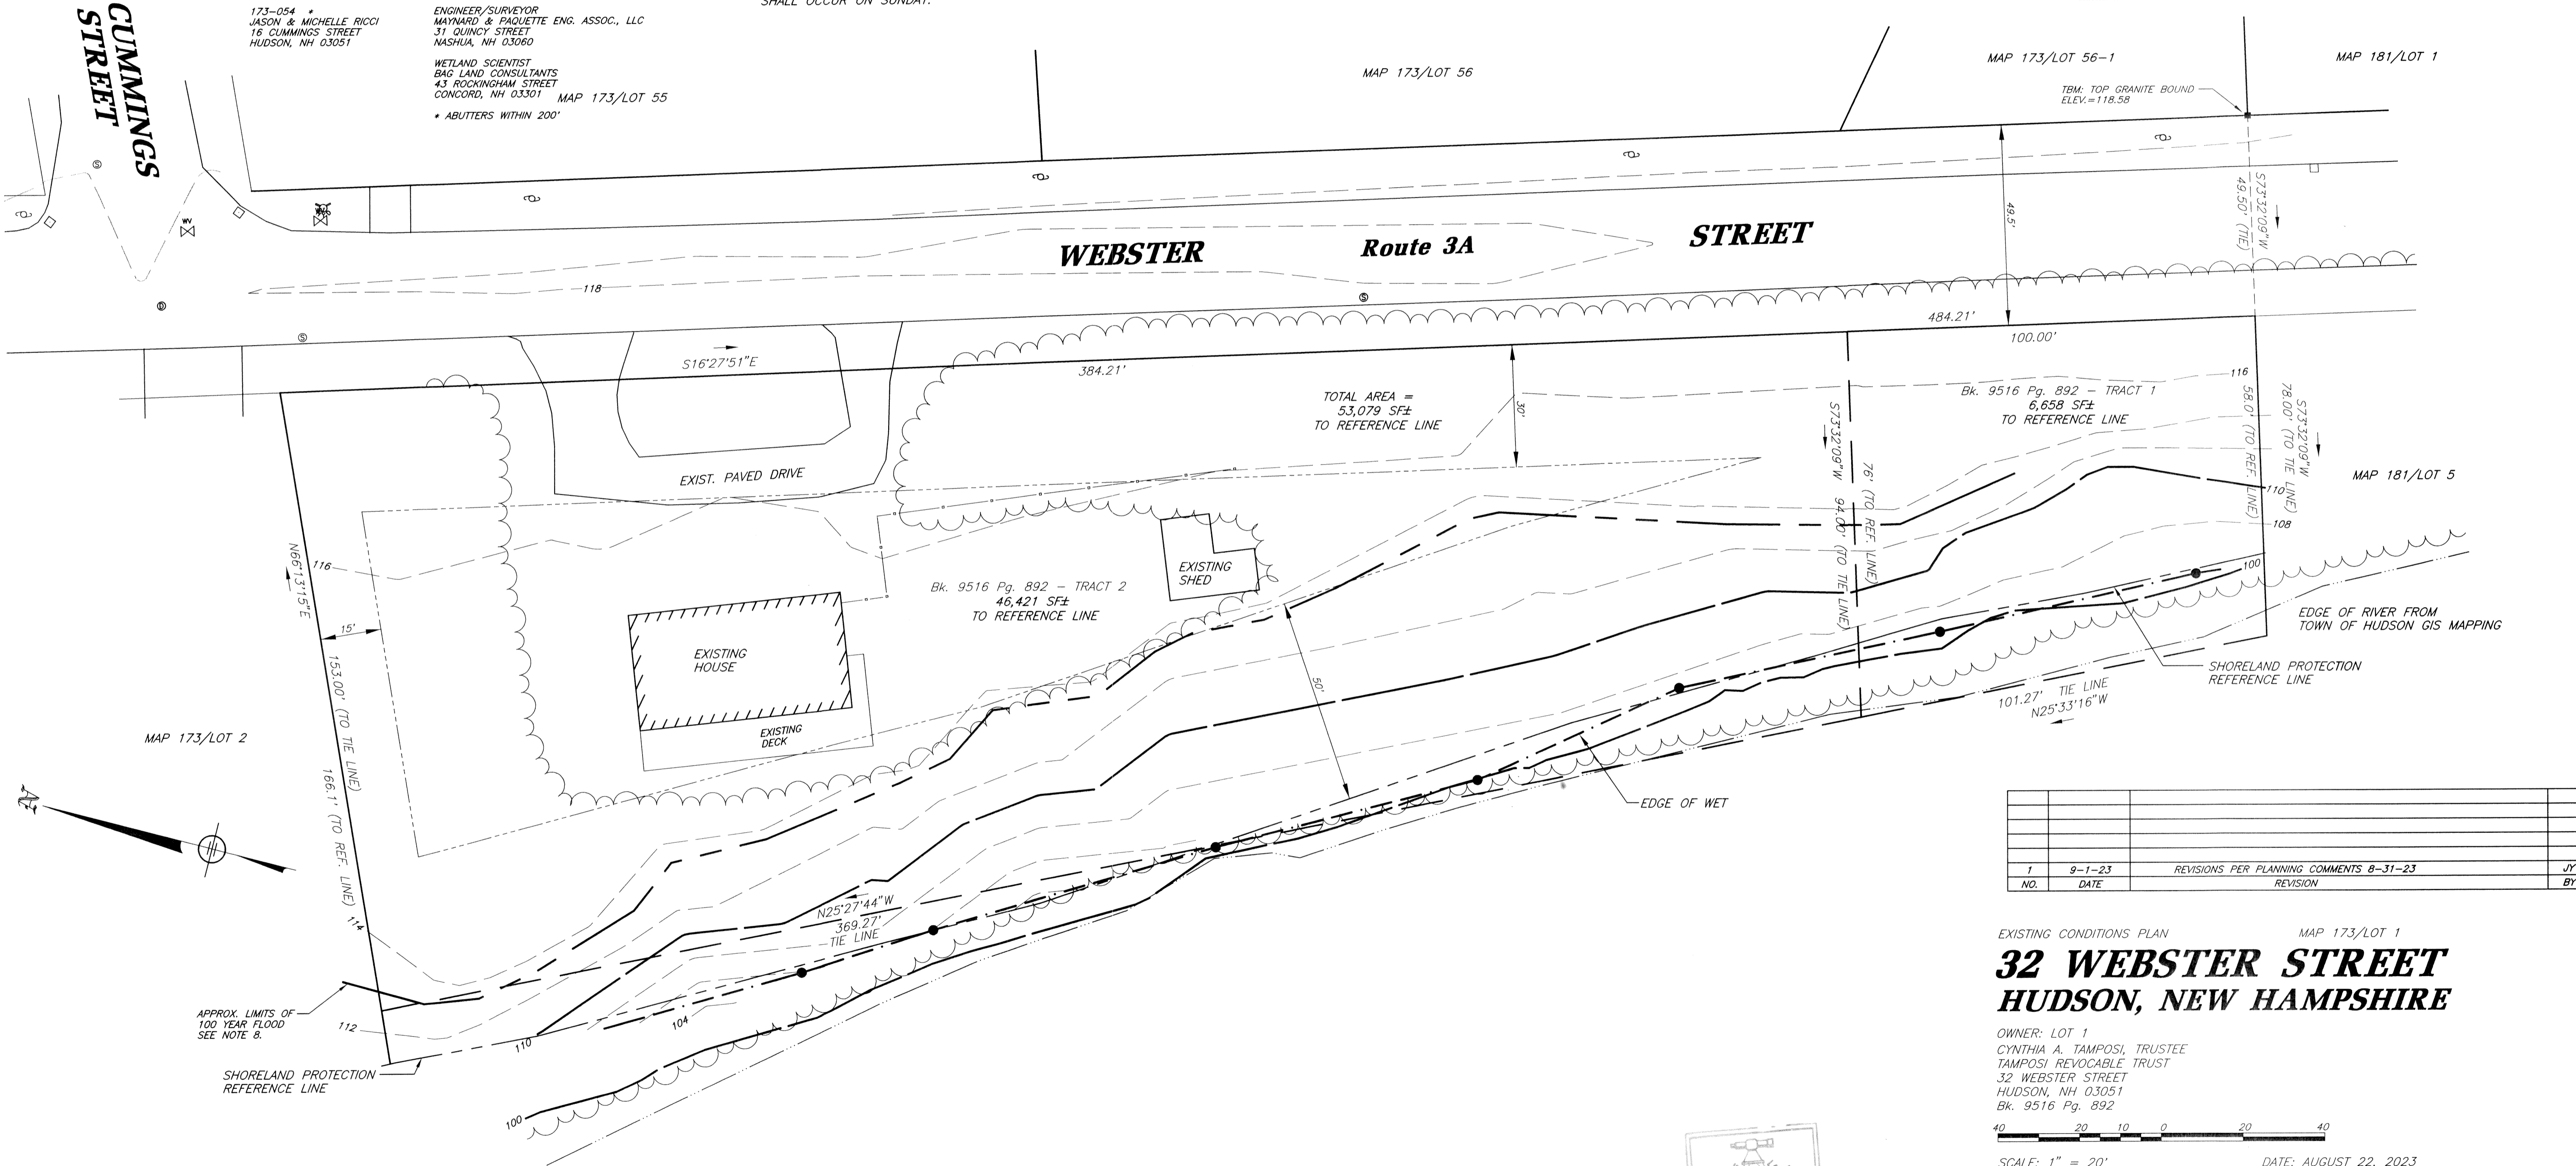

NO.	DATE	REVISIONS PER PLANNING COMMENTS 8-31-23	JY
1	9-1-23	REVISION	BY


EXISTING CONDITIONS PLAN MAP 173/LOT 1
32 WEBSTER STREET HUDSON, NEW HAMPSHIRE

OWNER: LOT 1
CYNTHIA A. TAMPOSI, TRUSTEE
TAMPOSI REVOCABLE TRUST
32 WEBSTER STREET
HUDSON, NH 03051
Bk. 9516 Pg. 892

SCALE: 1" = 20' DATE: AUGUST 22, 2023


ENGINEERING MP ASSOCIATES
Maynard & Paquette
Engineering Associates, LLC
Consulting Engineers and Land Surveyors
31 Quincy Street, Nashua, N.H. 03060
Phone: (603)883-8433 Fax: (603)883-7227

I CERTIFY THAT THIS PLAN WAS PREPARED FROM A FIELD SURVEY LAST MADE ON THE GROUND ON NOVEMBER 2022, HAVING A MAXIMUM ERROR OF CLOSURE OF 1:10,000.

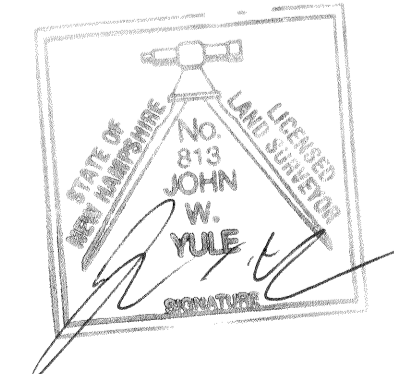

JWY	JWY	747/12	1	D	12747
DESIGNED	CHECKED	APPROVED	BOOK & PAGE	REVISION	SIZE

© COPYRIGHT, ALL RIGHTS RESERVED 2023 MAYNARD & PAQUETTE ENGINEERING ASSOCIATES, LLC. ILLEGAL TO COPY THIS PLAN/PRINT WITHOUT WRITTEN PERMISSION.

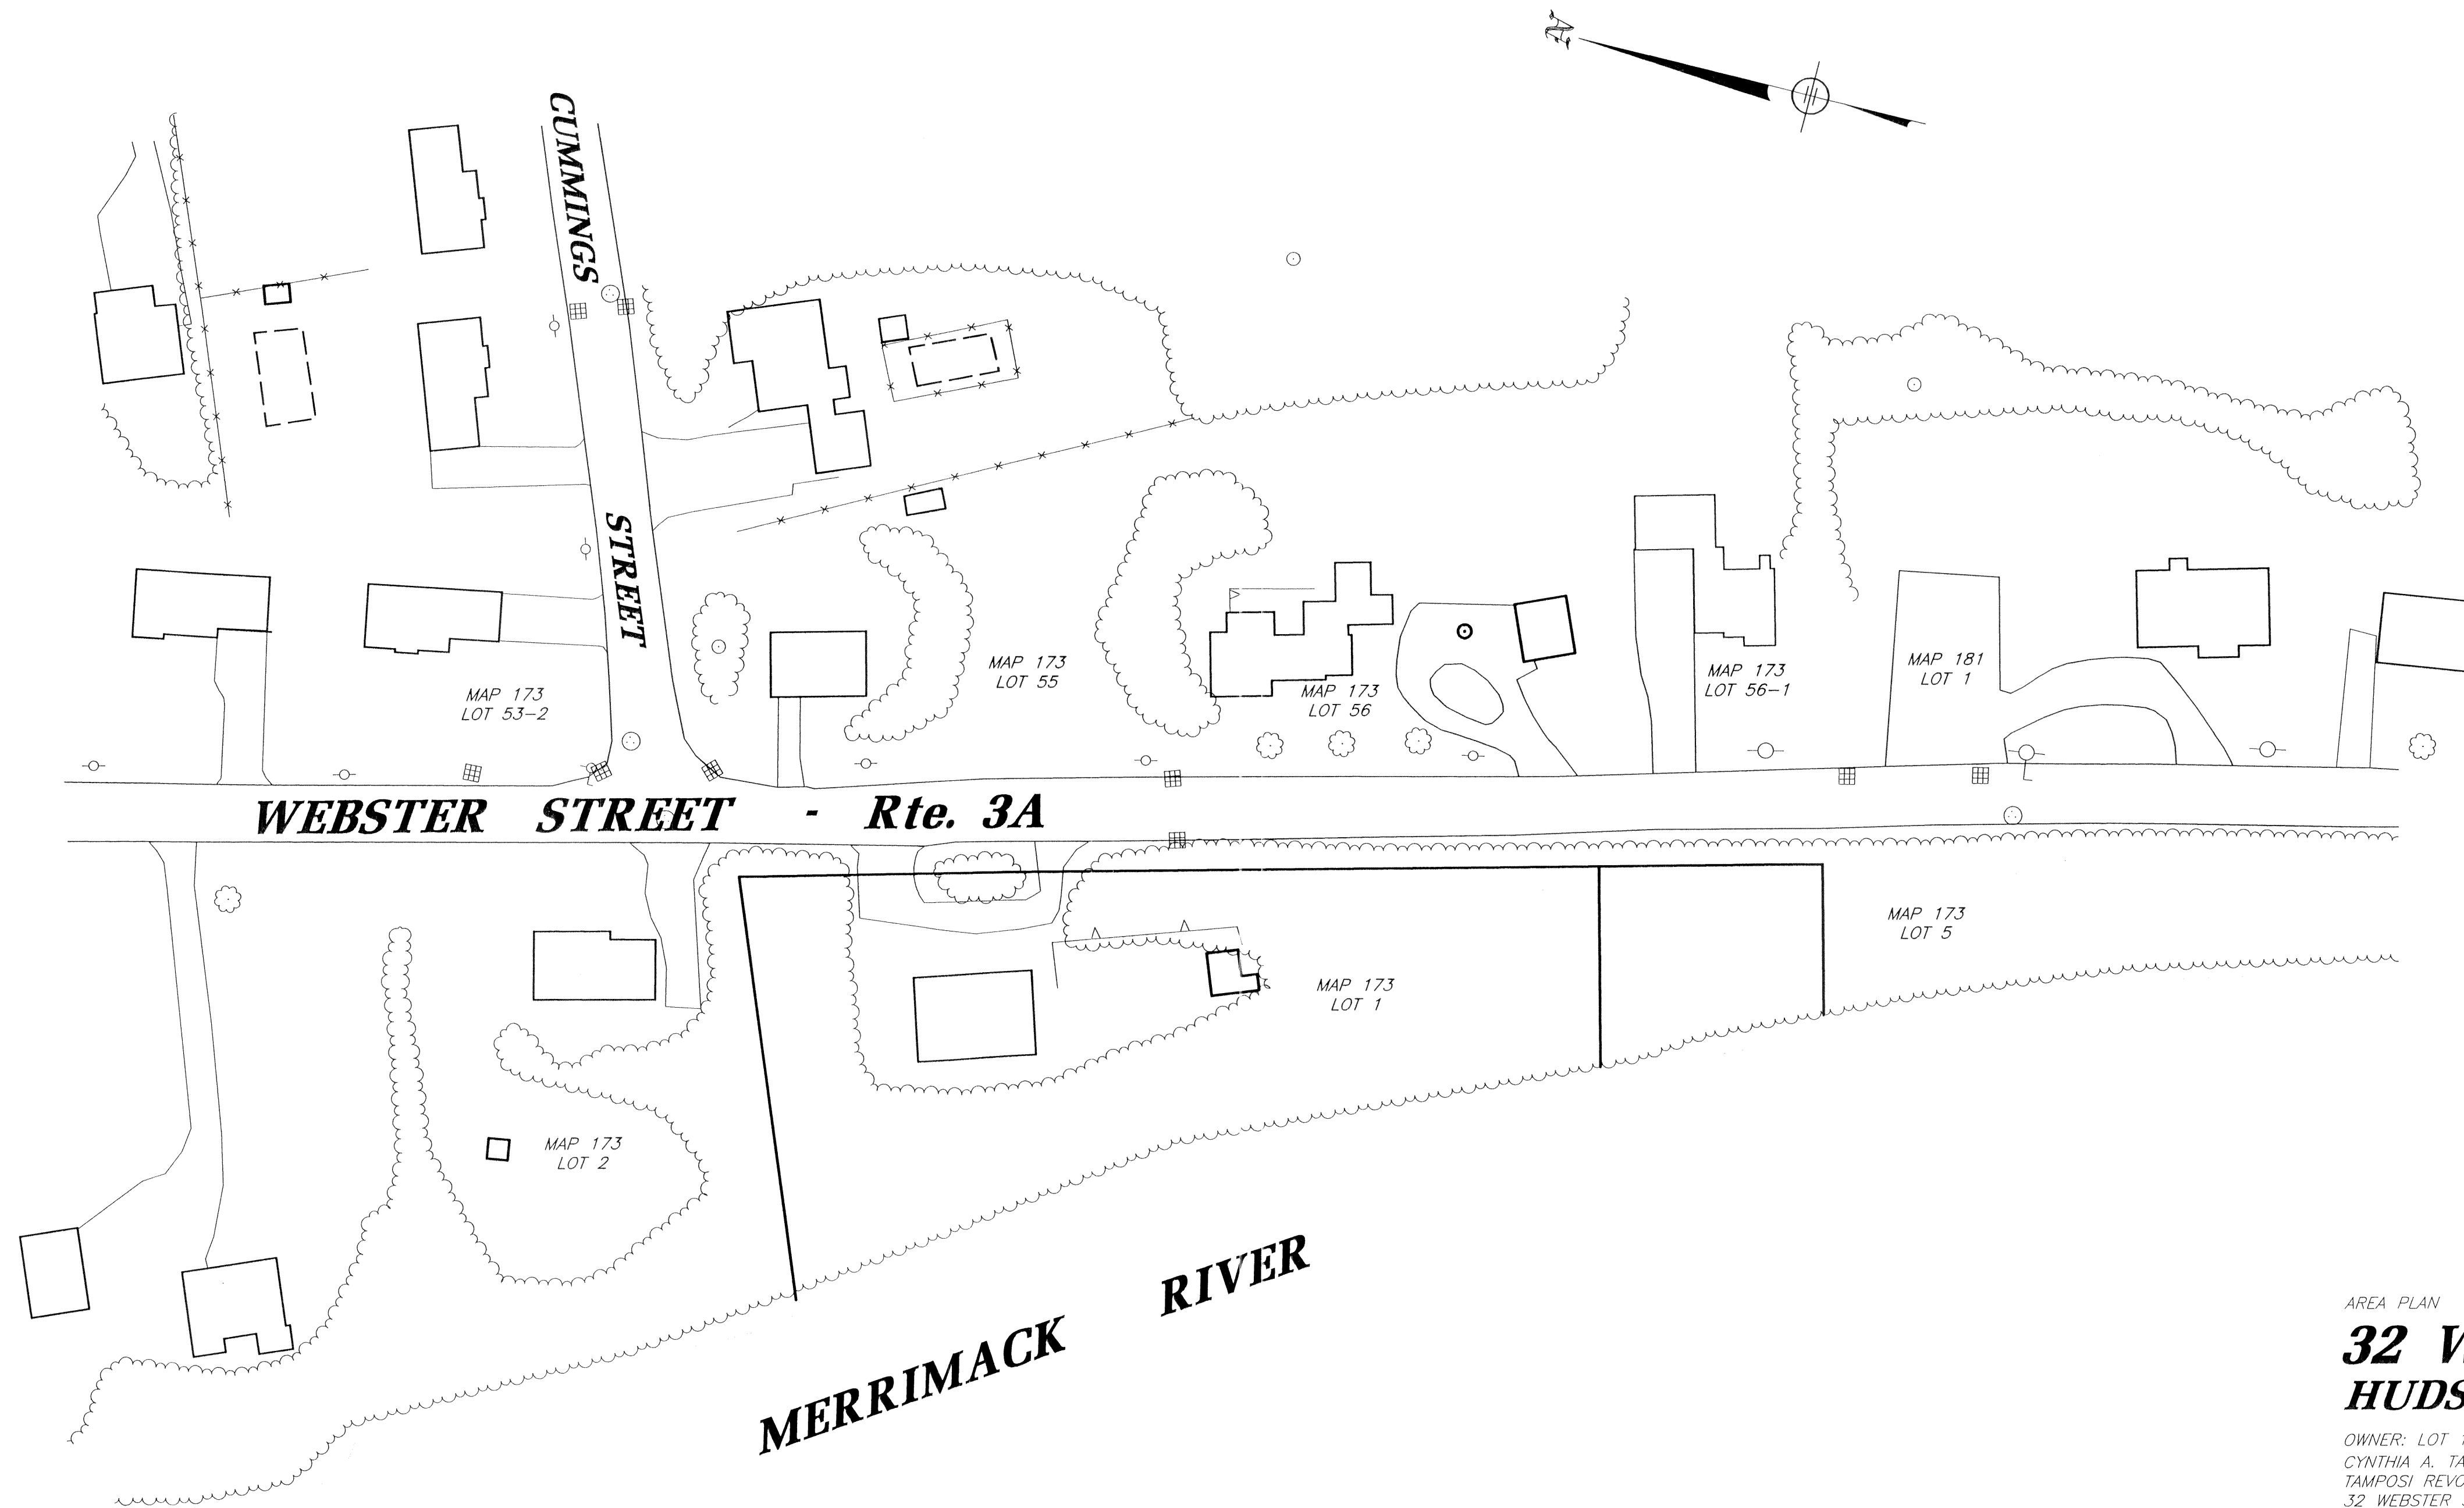

AREA PLAN MAP 173/LOT 1
32 WEBSTER STREET
HUDSON, NEW HAMPSHIRE

OWNER: LOT 1
 CYNTHIA A. TAMPOSI, TRUSTEE
 TAMPOSI REVOCABLE TRUST
 32 WEBSTER STREET
 HUDSON, NH 03051
 Bk. 9516 Pg. 892



SCALE: 1" = 50' DATE: AUGUST 22, 2023


ENGINEERING
MP
ASSOCIATES

Maynard & Paquette
 Engineering Associates, LLC
 Consulting Engineers and Land Surveyors
 31 Quincy Street, Nashua, N.H. 03060
 Phone: (603)883-8433 Fax: (603)883-7227

JWY	JWY										12732
DESIGNED	DRAFTED	CHECKED	APPROVED	BOOK & PAGE	REVISION	SIZE	JOB NUMBER				

© COPYRIGHT, ALL RIGHTS RESERVED 2023
 MAYNARD & PAQUETTE ENGINEERING ASSOCIATES, LLC

CUMMINGS STREET

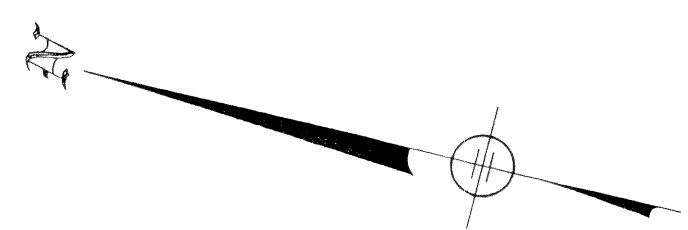

MAP 173/LOT 55

MAP 173/LOT 56

MAP 173/LOT 56-1

MAP 181/LOT 1

WEBSTER Route 3A STREET

MAP 173/LOT 1
TOTAL AREA =
53,079 SF±
TO REFERENCE LINE

Bk. 9516 Pg. 892 - TRACT 1
46,421 SF±
TO REFERENCE LINE

Bk. 9516 Pg. 892 - TRACT 1
6,658 SF±
TO REFERENCE LINE


MAP 181/LOT 5

MAP 173/LOT 2

SHORELAND PROTECTION
REFERENCE LINE

EDGE OF WET


EDGE OF RIVER FROM
TOWN OF HUDSON GIS MAPPING

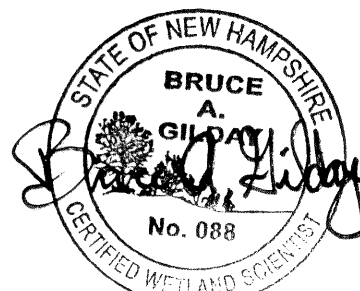

WETLANDS HEREON WERE IDENTIFIED AND DELINEATED USING THE STANDARDS SET FORTH IN THE 1987 ACOE FEDERAL TECHNICAL REPORT. WETLAND DELINEATION WAS PREPARED BY BAG LAND CONSULTANTS, 43 ROCKINGHAM STREET, CONCORD, NH ON MARCH 7, 2023.

WETLANDS AND TOPOGRAPHIC PLAN MAP 173 / LOT 1
**32 WEBSTER STREET
HUDSON, N.H.**

SCALE: 1" = 20' DATE: MARCH 9, 2023

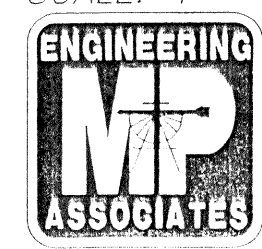

Maynard & Paquette
Engineering Associates, LLC
Consulting Engineers and Land Surveyors
31 Quincy Street, Nashua, N.H. 03060
Phone: (603)883-8433 Fax: (603)883-7227